

FLOOR PLAN

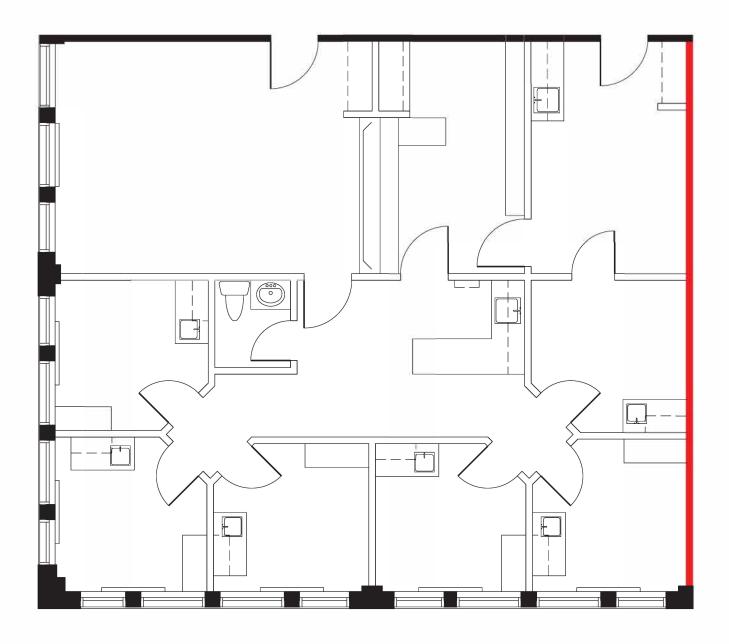

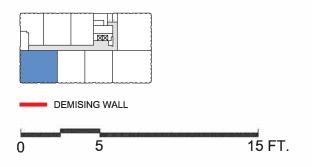



APPROXIMATE NORTH

© 2021 Space Database Inc. All Rights Reserved



PROJECT NAME

WENTWORTH-LIMERIDGE MEDICAL CENTRE

849 UPPER WENTWORTH HAMILTON, ONTARIO

DRAWING NAME SUITE 209 1,639 S.F.

AS PER BOMA/ANSI Z65.1 1996

SCALE AS NOTED DATE

AUGUST 06 2021

DRAWING NO.

M209