



# FLOOR PLAN

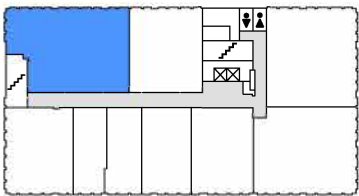

DEMISING WALL

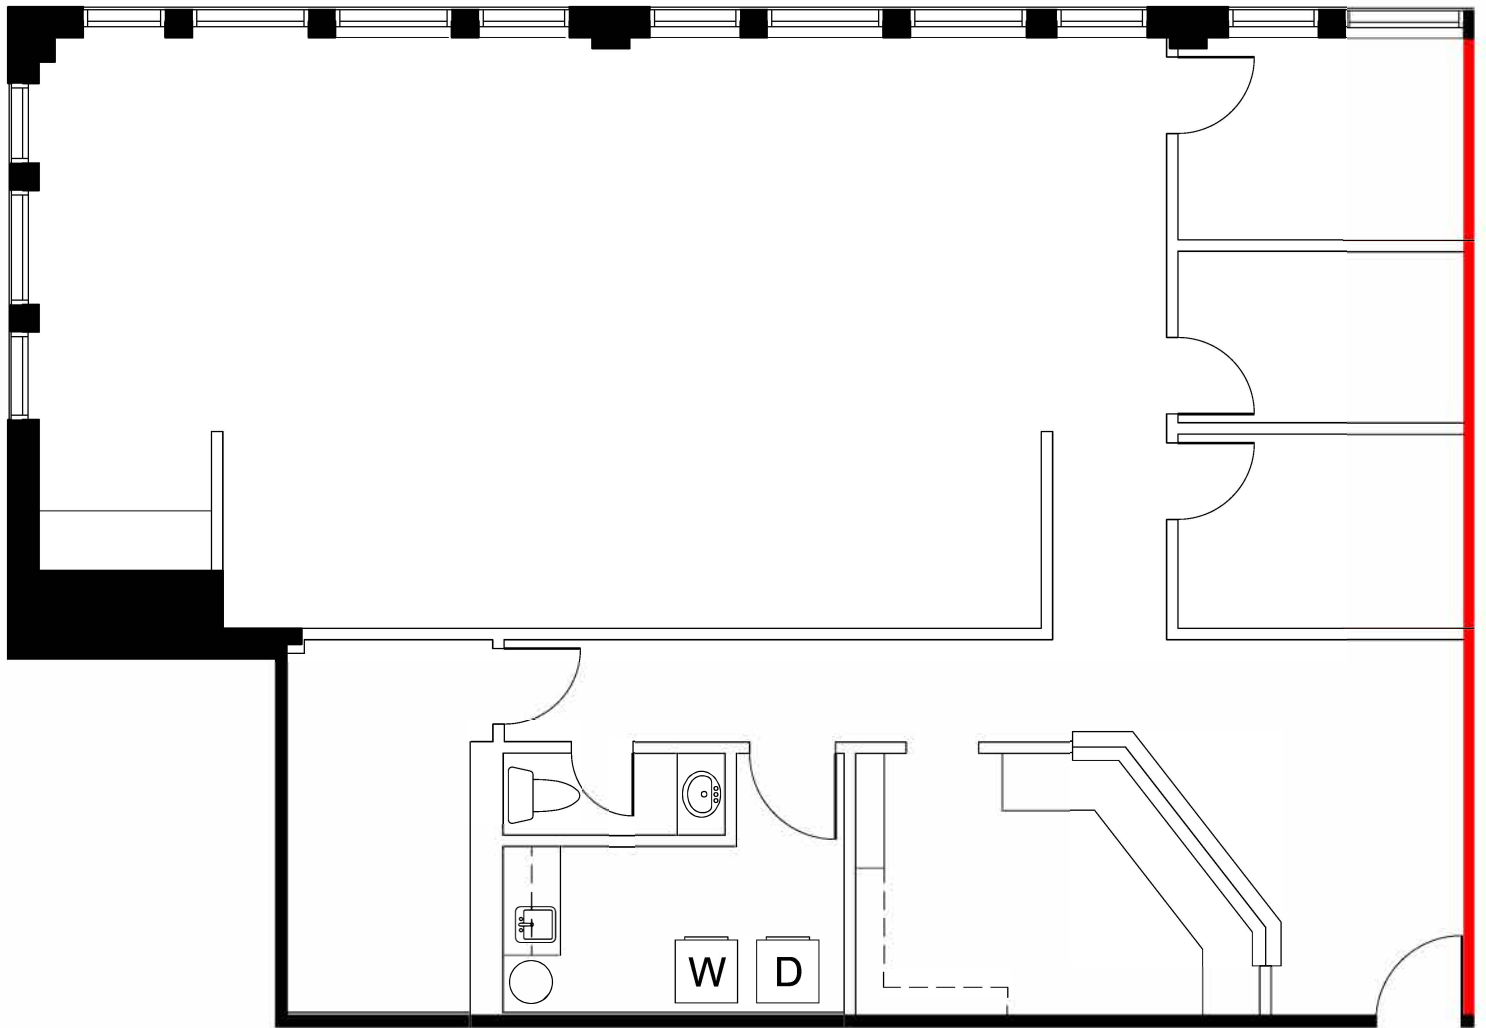

APPROXIMATE NORTH  
© 2023 Space Database Inc. All Rights Reserved



PROJECT NAME  
**WENTWORTH-LIMERIDGE  
MEDICAL CENTRE**  
849 UPPER WENTWORTH  
HAMILTON, ONTARIO

DRAWING NAME  
SUITE 306  
1,849 SQ.FT.  
AS PER ANSI/BOMA Z65.1 1996

SCALE  
AS NOTED

DATE  
MARCH 20 2023

DRAWING NO.  
M306