


FLOOR PLAN

FOURTH FLOOR

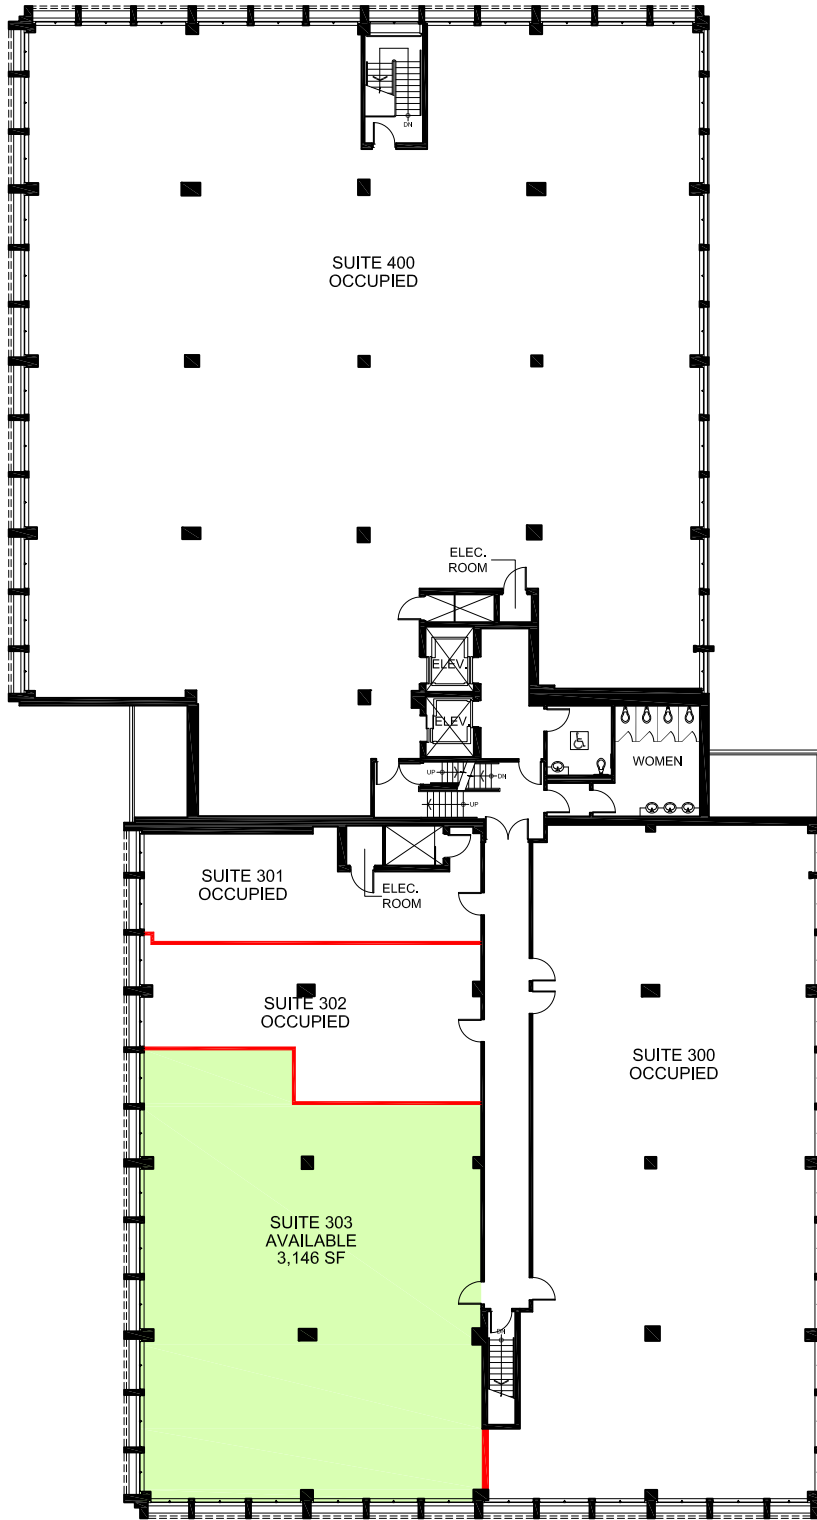


AVAILABLE
 RENTABLE AREA NOTED (SF)
 AS PER ANSI/BOMA Z65.1 2010 - METHOD B

DEMISING WALL

THIRD FLOOR

0 10 50 FT. 100 FT.

 

APPROXIMATE NORTH
 © 2017 Space Database Inc. All Rights Reserved



PROJECT NAME
**WEST TORONTO
 HEALTH CENTRE**
 85 THE EAST MALL
 ETOBICOKE, ON

DRAWING NAME
**THIRD & FOURTH FLOORS
 AVAILABILITIES**

SCALE
 AS NOTED

DATE
 AUGUST 2 2017

DRAWING NO.
 M3 & 4