

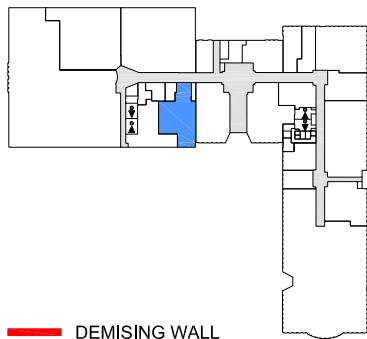


FLOOR PLAN

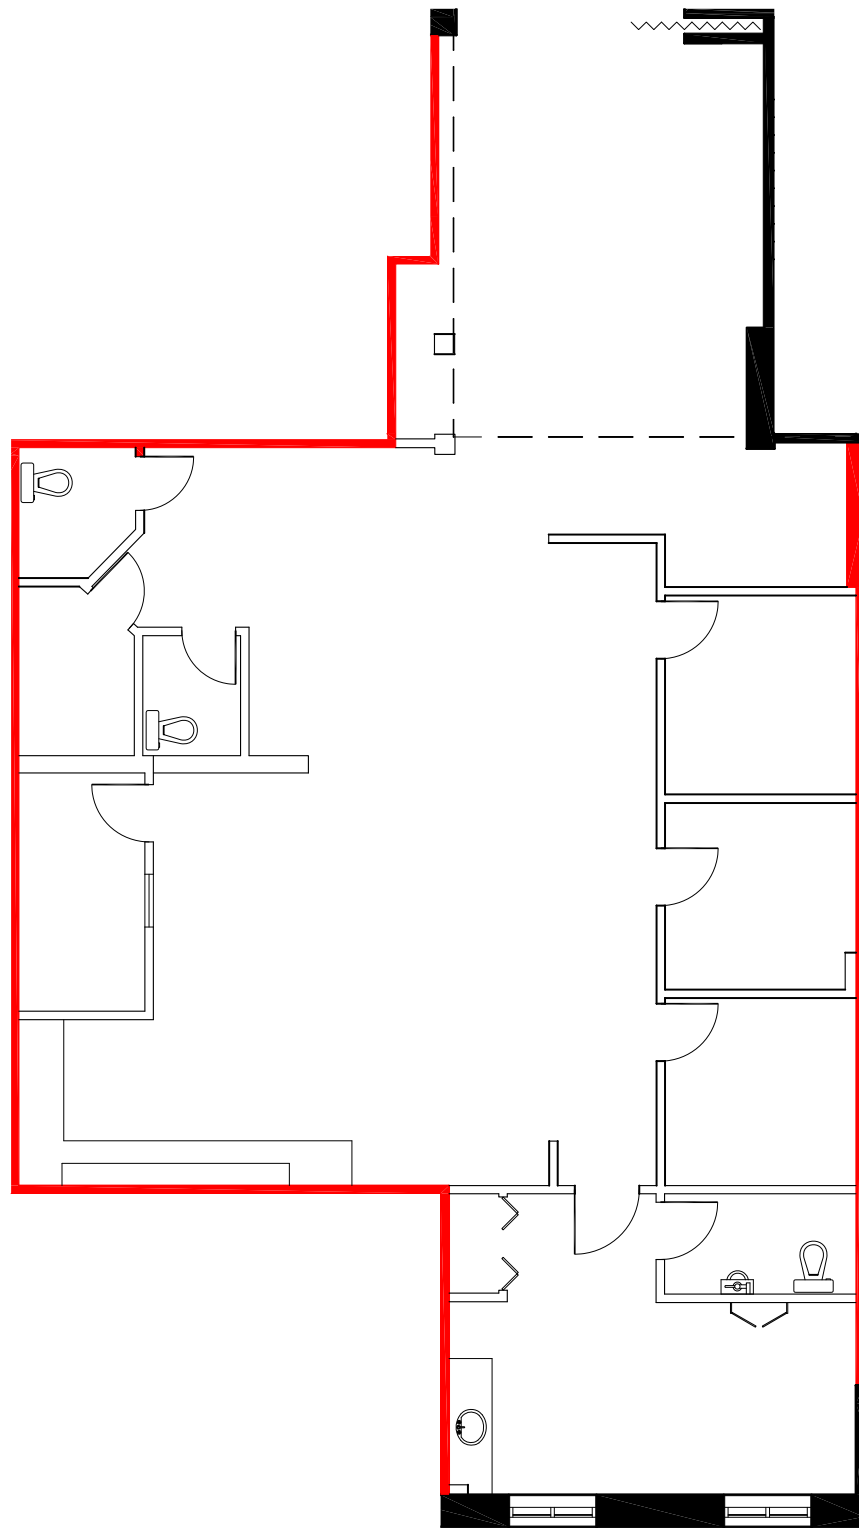

 DEMISING WALL

 

APPROXIMATE NORTH
© 2021 Space Database Inc. All Rights Reserved



PROJECT NAME
**MIRA
HEALTH CENTRE**
11910-111th AVENUE
EDMONTON, ALBERTA

DRAWING NAME
SUITE 108
2,243 SF
AS PER ANSI/BOMA Z65.1 1996

SCALE
AS NOTED

DATE		
JANUARY	12	2021

DRAWING NO.
M108