

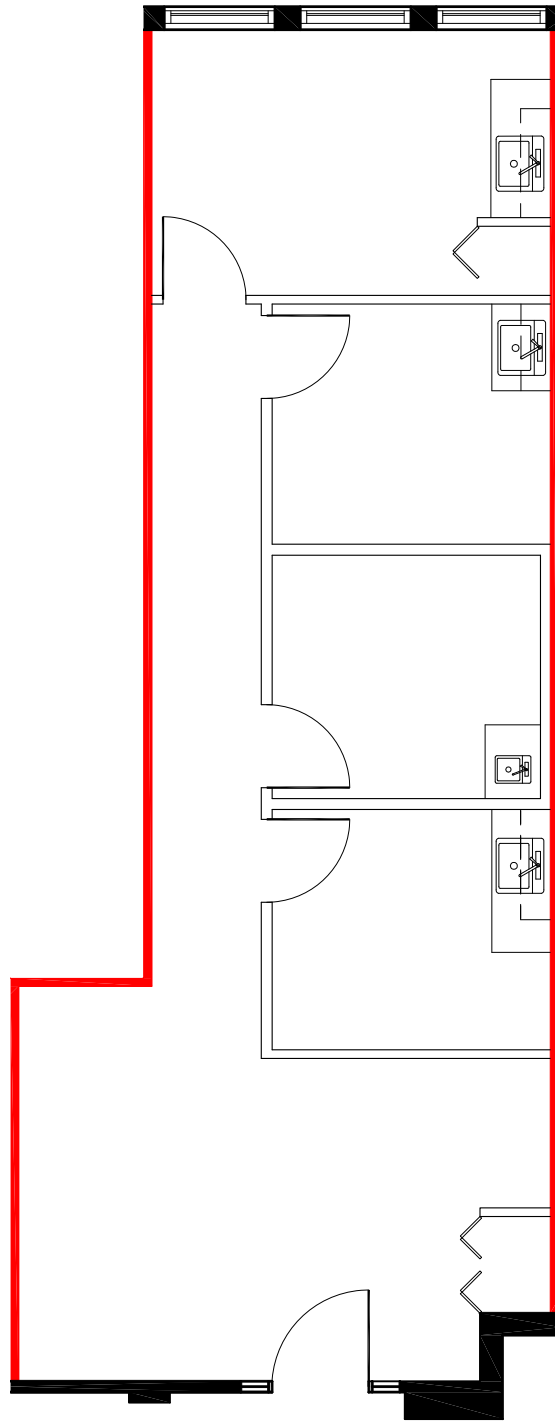


# FLOOR PLAN

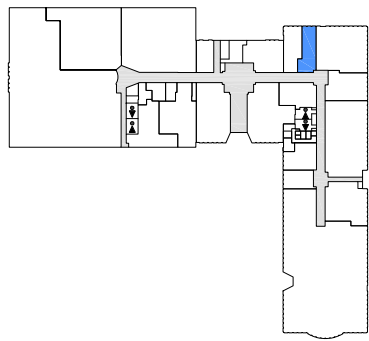

— DEMISING WALL

 

APPROXIMATE NORTH  
© 2019 Space Database Inc. All Rights Reserved



PROJECT NAME  
**MIRA  
HEALTH CENTRE**  
11910-111th AVENUE  
EDMONTON, ALBERTA

DRAWING NAME  
SUITE 110  
893 SF  
AS PER ANSI/BOMA Z65.1 1996

SCALE  
AS NOTED

DATE		
FEBRUARY	08	2019

DRAWING NO.  
M110