




FLOOR PLAN

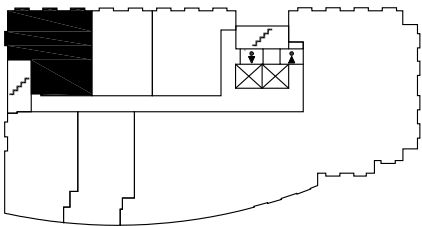

 DEMISING WALL

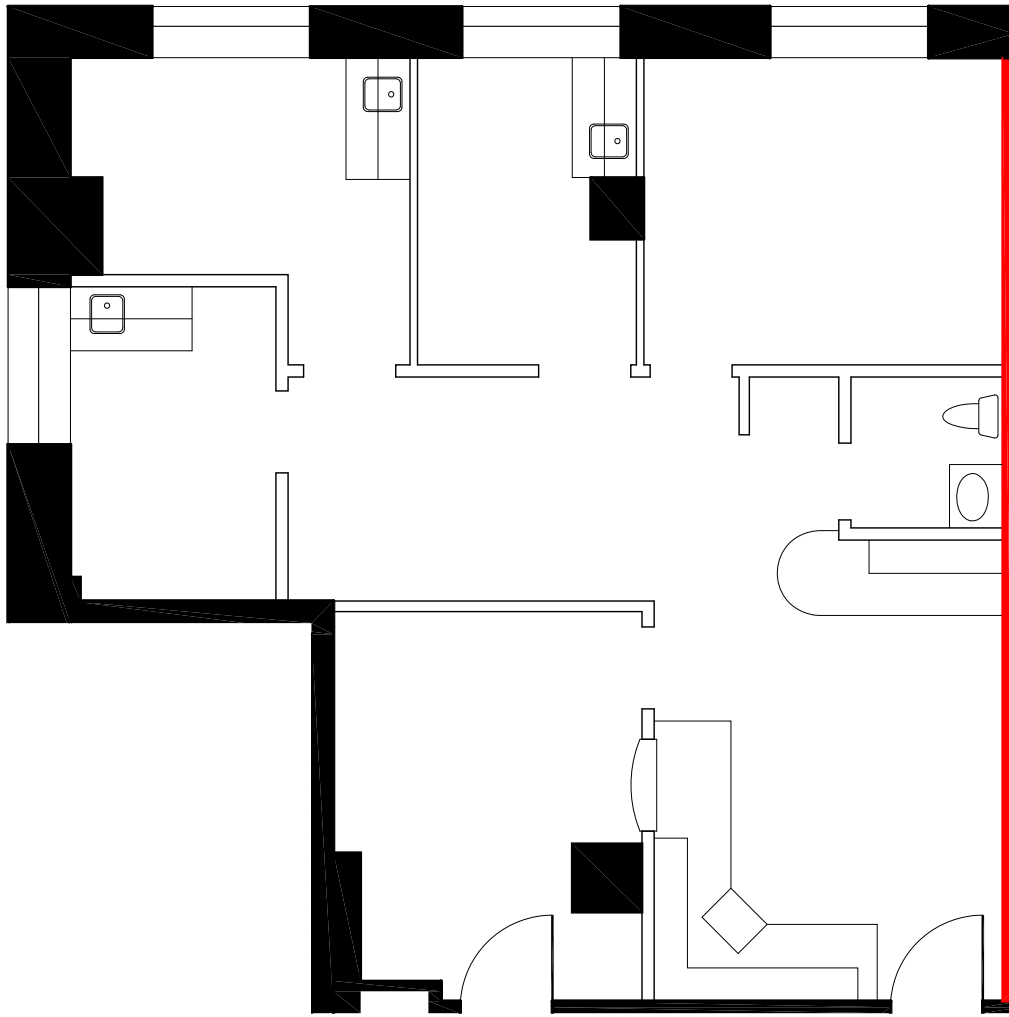

APPROXIMATE NORTH
© 2015 Space Database Inc. All Rights Reserved

	PROJECT NAME 140 OXFORD STREET EAST LONDON, ONTARIO		DRAWING NAME SUITE 308 996 S.F. AS PER BOMA/ANSI Z65.1 1996
	SCALE AS NOTED	DATE MAY	17 2007