
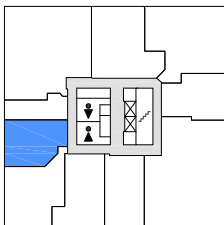



# FLOOR PLAN

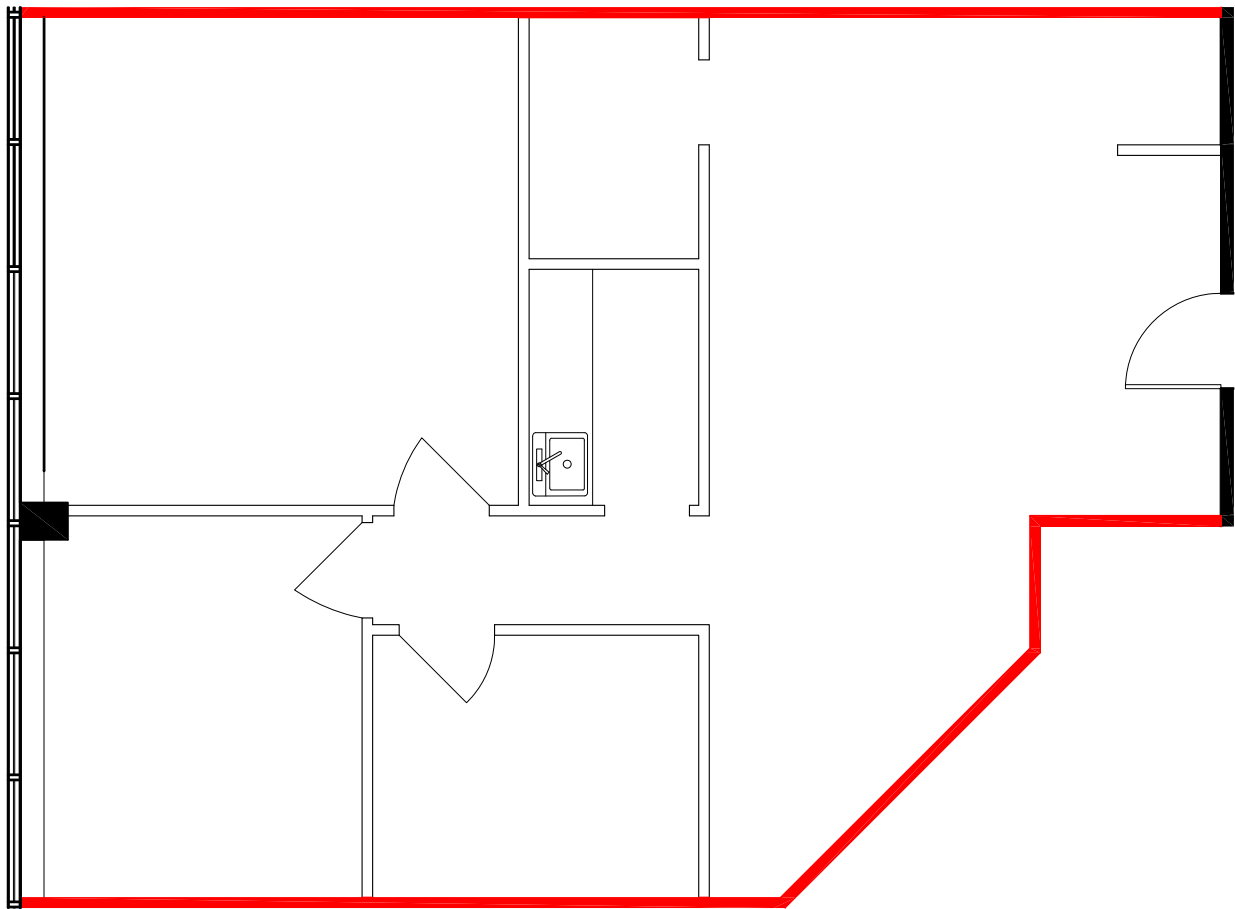

**NOTE**


Drawings and area numbers were provided by Measure Masters.  
 Please report any drawing discrepancies or errors to a Space Database Client Service representative directly:  
 Toronto 416-516-8920  
 Toll Free 1-877-519-8920  
 Fax 416-516-0316  
 Email support@spacedatabase.com

DEMISING WALL

 

APPROXIMATE NORTH

© 2020 Space Database Inc. All Rights Reserved

	PROJECT NAME <b>ROCKYVIEW PROFESSIONAL CENTRE</b> 1011 GLENMORE TRAIL SW CALGARY ALBERTA			DRAWING NAME <b>SUITE 420</b> 1,200 S.F. AS PER ANSI / BOMA Z65.1 1996
	SCALE AS NOTED	DATE FEBRUARY 18 2020	DRAWING NO. M420	