

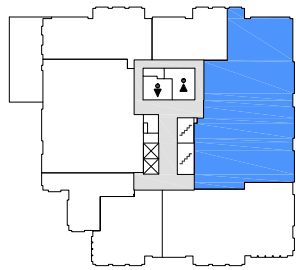


FLOOR PLAN

 

DEMISING WALL

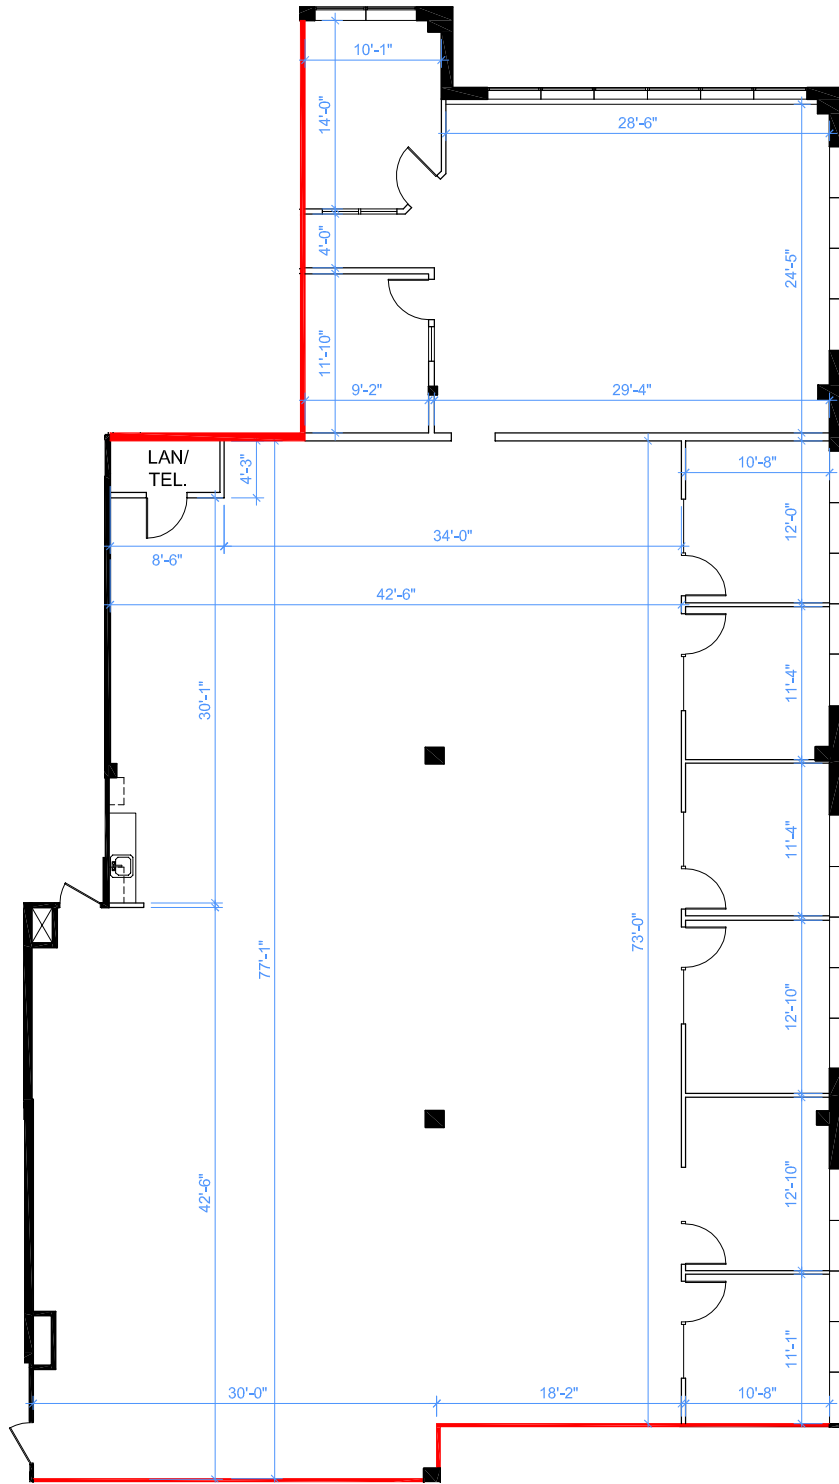

APPROXIMATE NORTH

© 2023 Space Database Inc. All Rights Reserved



PROJECT NAME
40 SUNPARK PLAZA

40 SUNPARK PLAZA SE
CALGARY, ALBERTA

DRAWING NAME

SUITE 309
6,749 SF.

AS PER BOMA/ANSI Z65.1 1996

SCALE
AS NOTED

DATE
OCTOBER 23 2023

DRAWING NO.
M309