



FLOOR PLAN

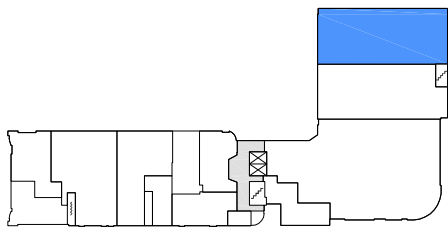

DEMISING WALL

0 5 25 FT.

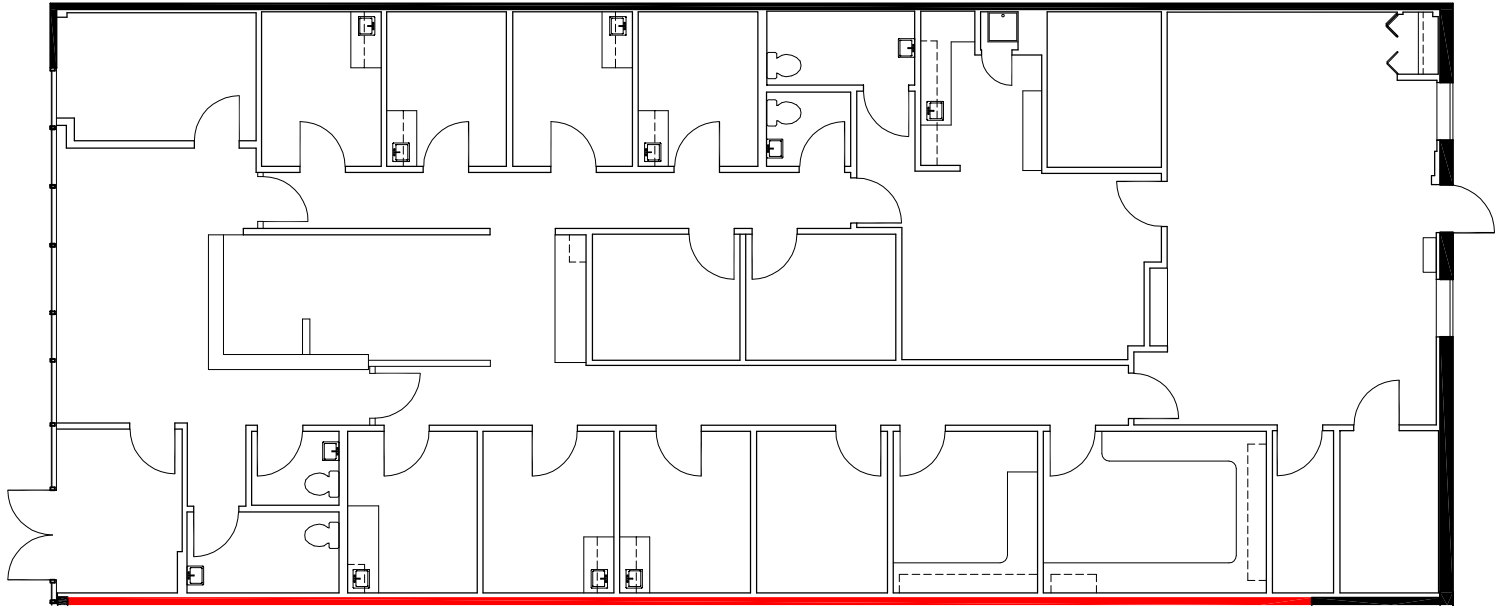

APPROXIMATE NORTH

© 2022 Space Database Inc. All Rights Reserved



PROJECT NAME
SUNRIDGE PROFESSIONAL CENTRE
 2675 - 2681 36 STREET NE
 CALGARY, ALBERTA

DRAWING NAME
 BLDG B - SUITE M001
 3,754 S.F.
 AS PER ANSI/BOMA Z65.1 1996

SCALE
 AS NOTED

DATE
 AUGUST 29 2022

DRAWING NO.
 M-M001