

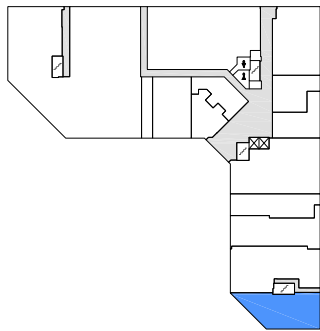


# FLOOR PLAN

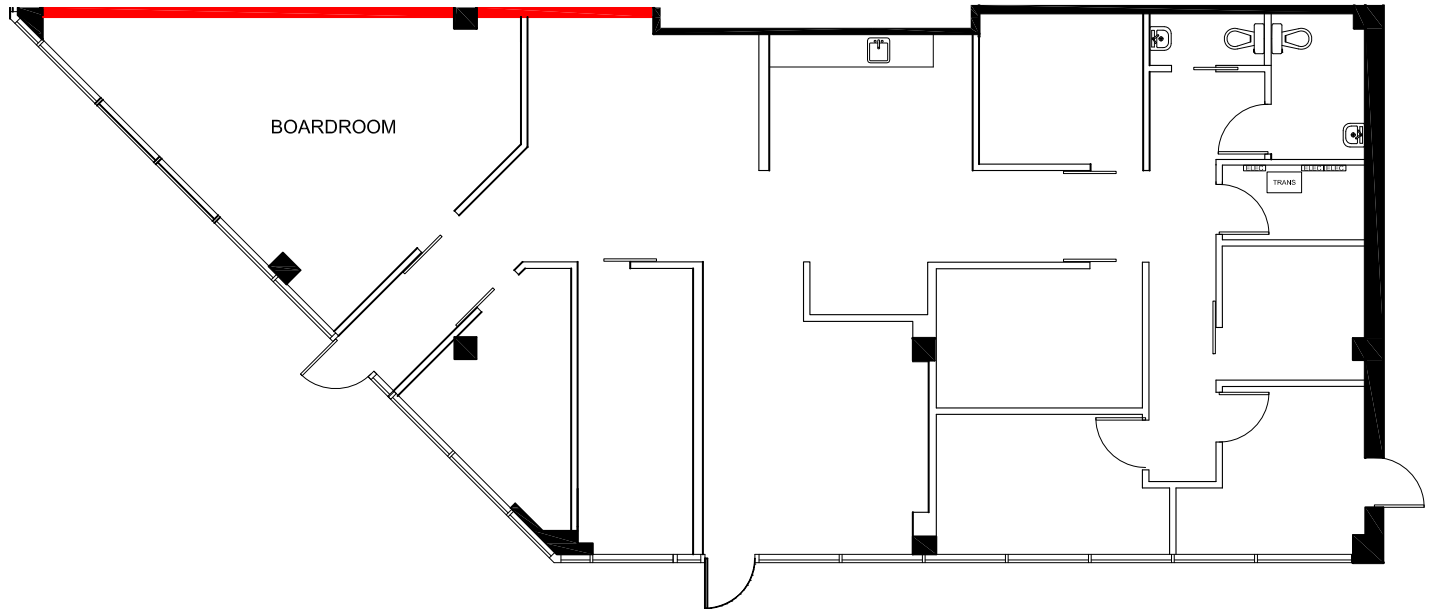

DEMISING WALL

 

APPROXIMATE NORTH  
© 2022 Space Database Inc. All Rights Reserved



PROJECT NAME  
**TAWA CENTRE**

3017 66 ST NW  
EDMONTON, AB

DRAWING NAME  
SUITE 3003  
2,346 SQ.FT.  
AS PER ANSI/BOMA Z65.1 1996

SCALE  
AS NOTED

DATE  
NOVEMBER 7 2022

DRAWING NO.  
M3003