

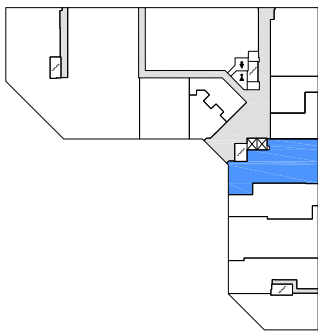


# FLOOR PLAN

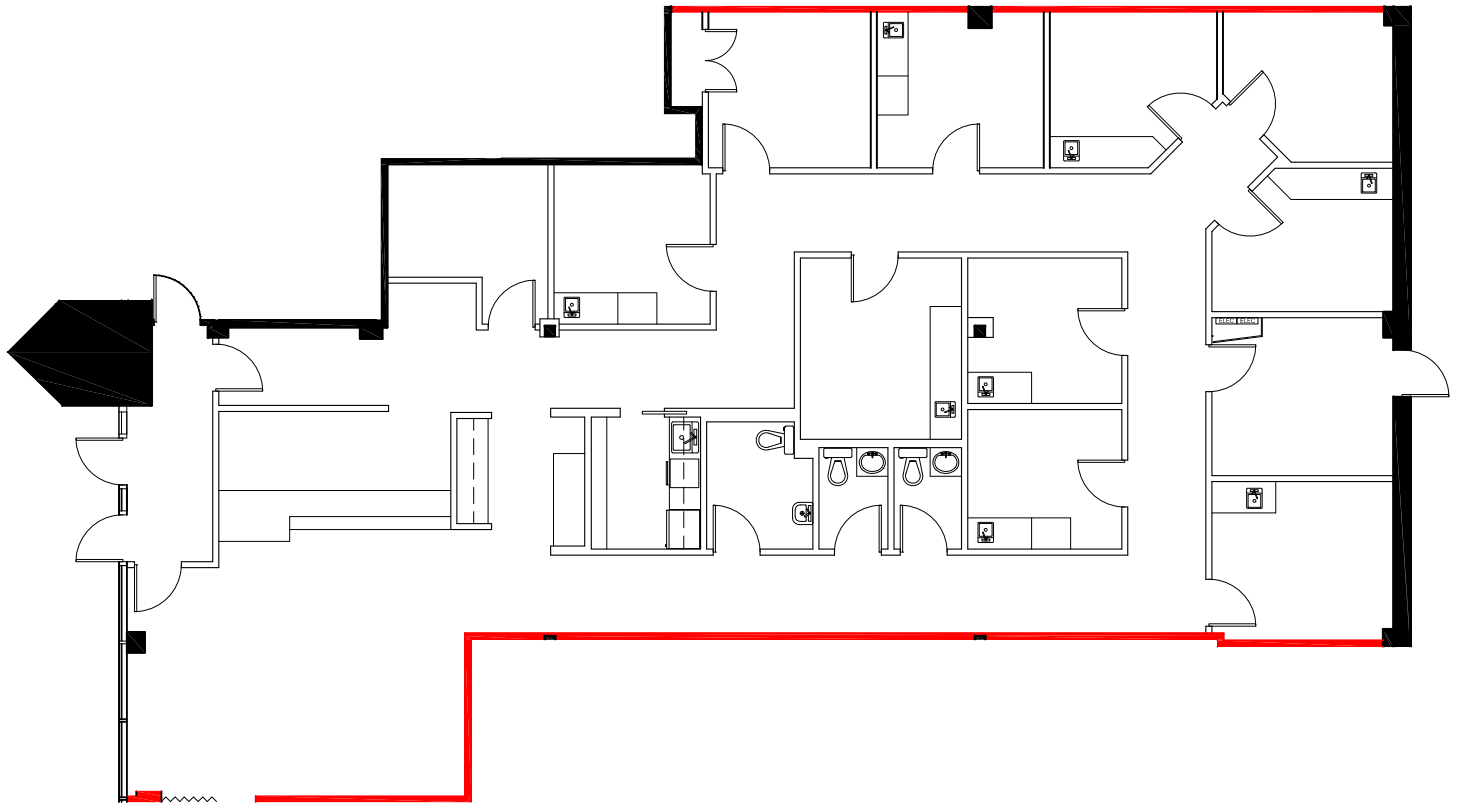

— DEMISING WALL

0 5 25 FT.

 

APPROXIMATE NORTH  
© 2022 Space Database Inc. All Rights Reserved



PROJECT NAME  
**TAWA CENTRE**

3017 66 ST NW  
EDMONTON, AB

DRAWING NAME  
SUITE 3015  
3,283 SQ.FT.  
AS PER ANSI/BOMA Z65.1 1996

SCALE  
AS NOTED

DATE		
JULY	05	2022

DRAWING NO.  
M3015