



# FLOOR PLAN

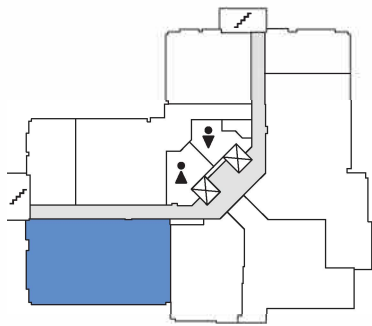

 DEMISING WALL

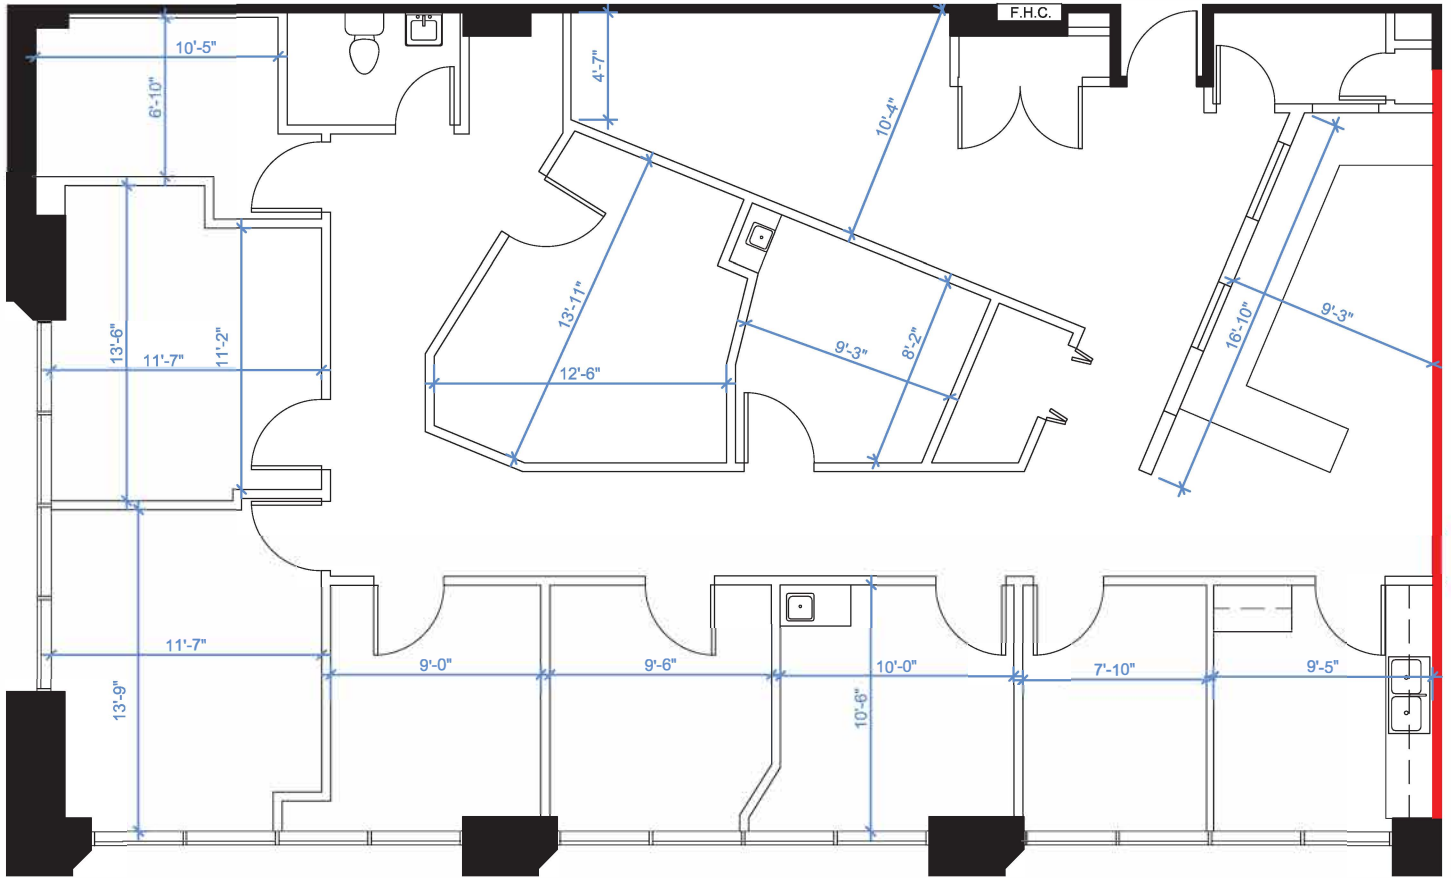

APPROXIMATE NORTH  
© 2020 Space Database Inc. All Rights Reserved



PROJECT NAME  
**TRAFALGAR PROFESSIONAL CENTRE**  
1235 TRAFALGAR ROAD  
OAKVILLE, ONTARIO

DRAWING NAME  
SUITE 407  
2,522 SF  
AS PER ANSI/BOMA Z65.1 1996

SCALE  
AS NOTED

DATE  
OCTOBER 23 2020

DRAWING NO.  
M407