



FLOOR PLAN

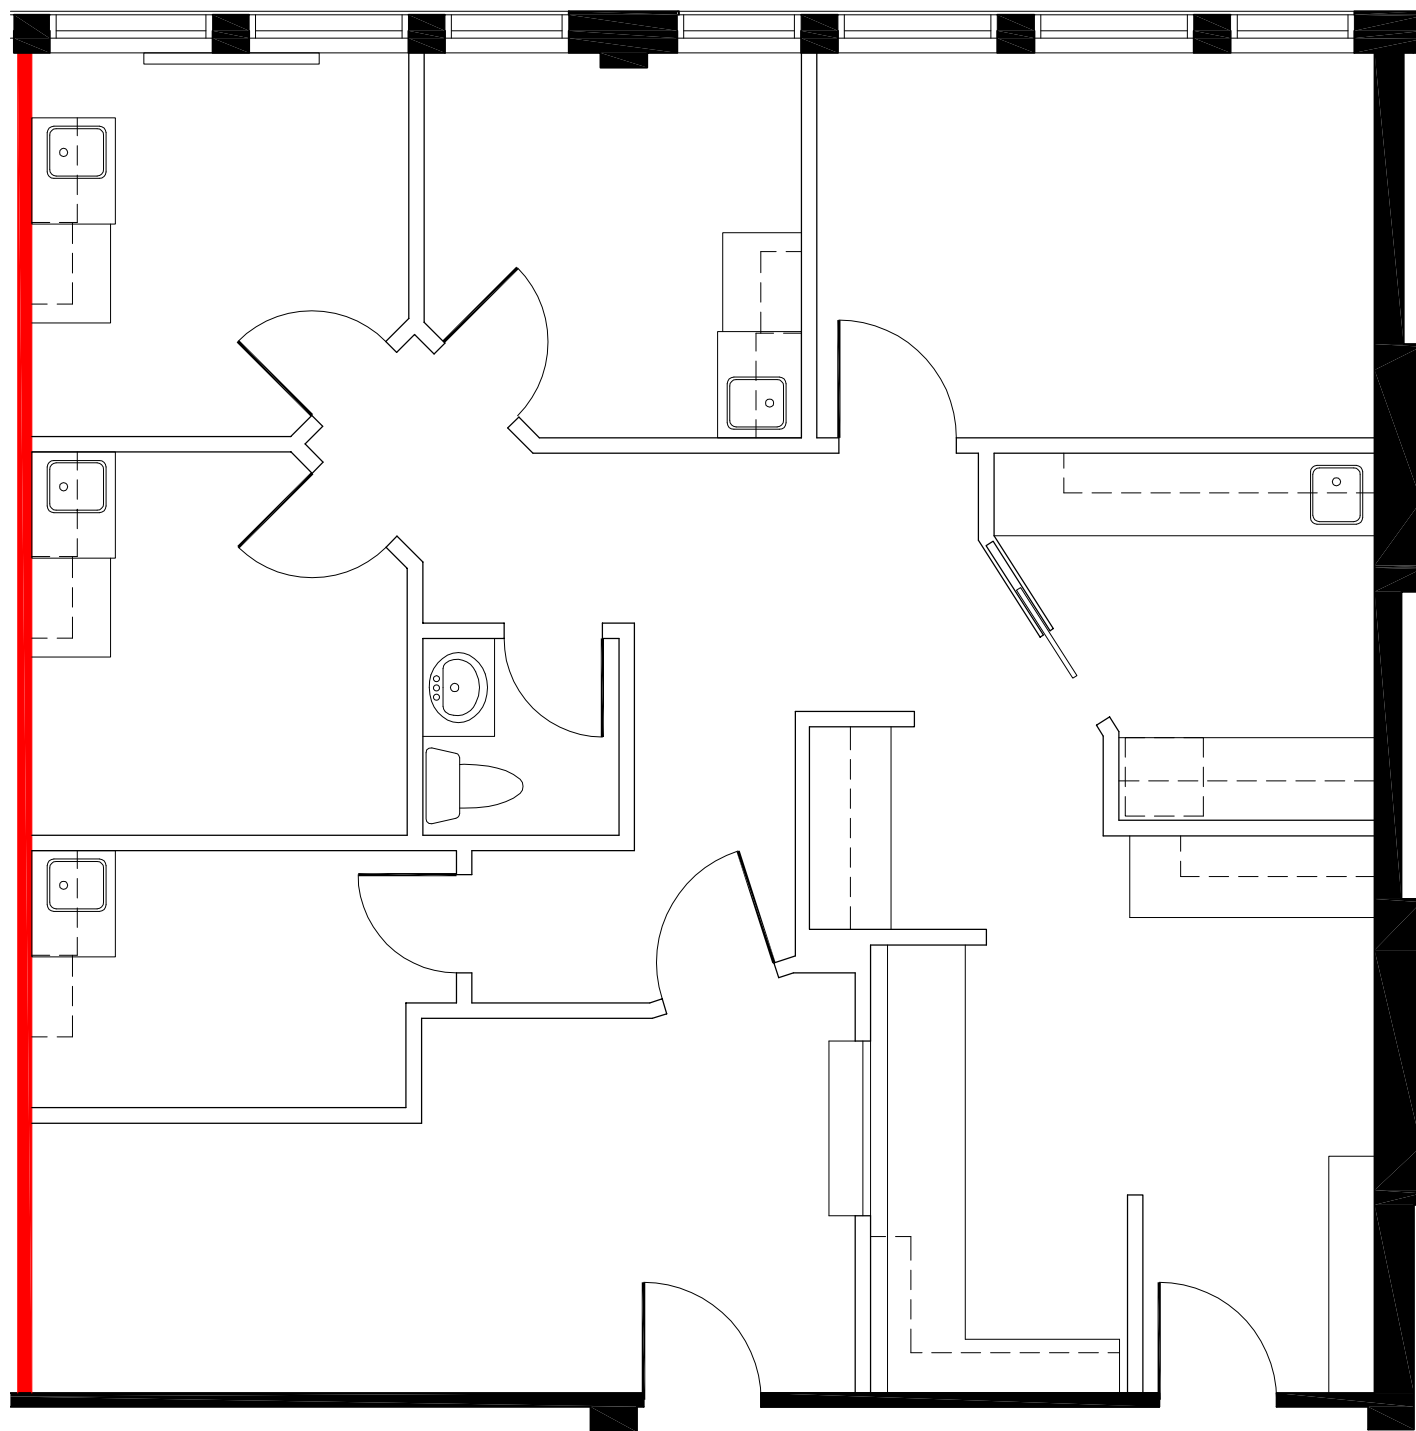

— DEMISING WALL

 

APPROXIMATE NORTH
© 2021 Space Database Inc. All Rights Reserved



PROJECT NAME
**WENTWORTH-LIMERIDGE
MEDICAL CENTRE**
849 UPPER WENTWORTH
HAMILTON, ONTARIO

DRAWING NAME
SUITE 403
1,378 SF.
AS PER ANSI/BOMA Z65.1 1996

SCALE
AS NOTED

DATE		
OCTOBER	21	2021

DRAWING NO.
M403