
FLOOR PLAN



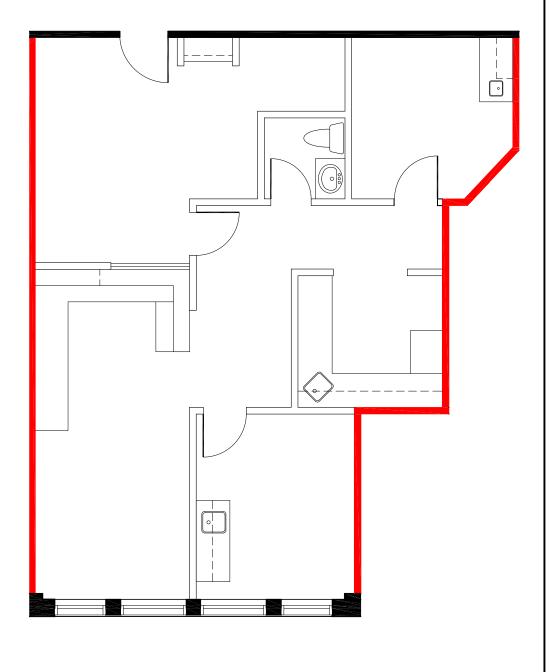

DEMISING WALL

0 5 15 FT.



APPROXIMATE NORTH © 2021 Space Database Inc. All Rights Reserved



PROJECT NAME

WENTWORTH-LIMERIDGE MEDICAL CENTRE

849 UPPER WENTWORTH HAMILTON, ONTARIO DRAWING NAME SUITE 405 1,015 SF.

AS PER ANSI/BOMA Z65.1 1996

SCALE AS NOTED

DATE MAY

03 2021

DRAWING NO. M405