

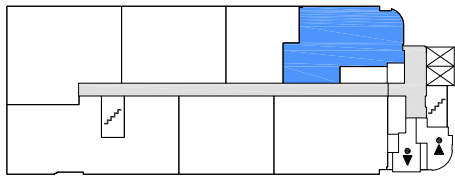
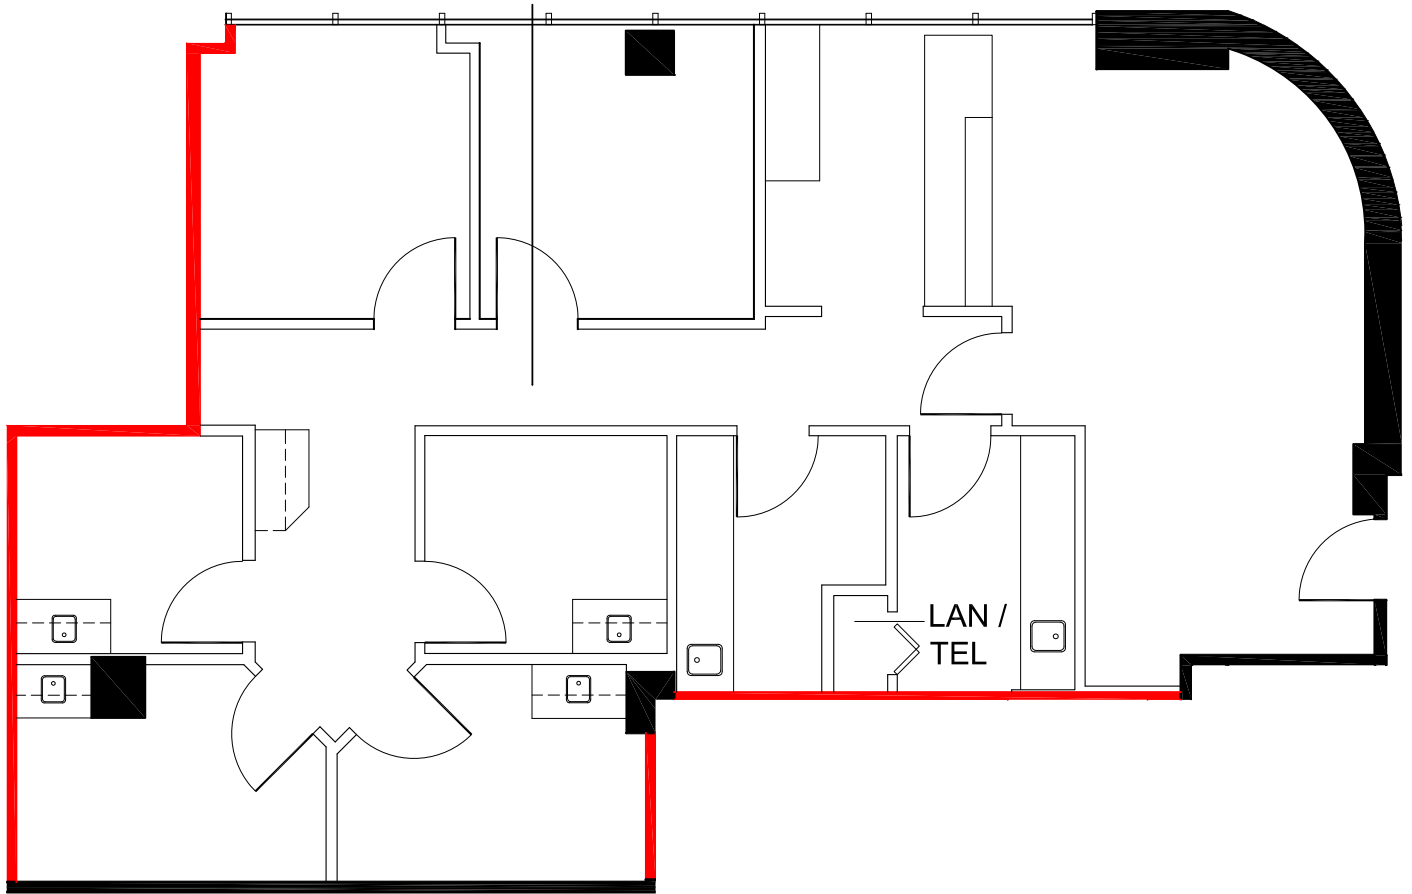


FLOOR PLAN

 

 DEMISING WALL

 

APPROXIMATE NORTH
© 2019 Space Database Inc. All Rights Reserved



PROJECT NAME
SUNRIDGE PROFESSIONAL CENTRE
2675 36 ST NE
CALGARY, ALBERTA

DRAWING NAME
BUILDING C SUITE 301
1,549 S.F.
AS PER ANSI/BOMA Z65.1 1996

SCALE
AS NOTED

DATE
MARCH 27 2019

DRAWING NO.
M301