



FLOOR PLAN

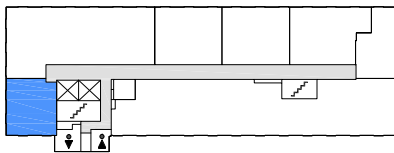

 DEMISING WALL

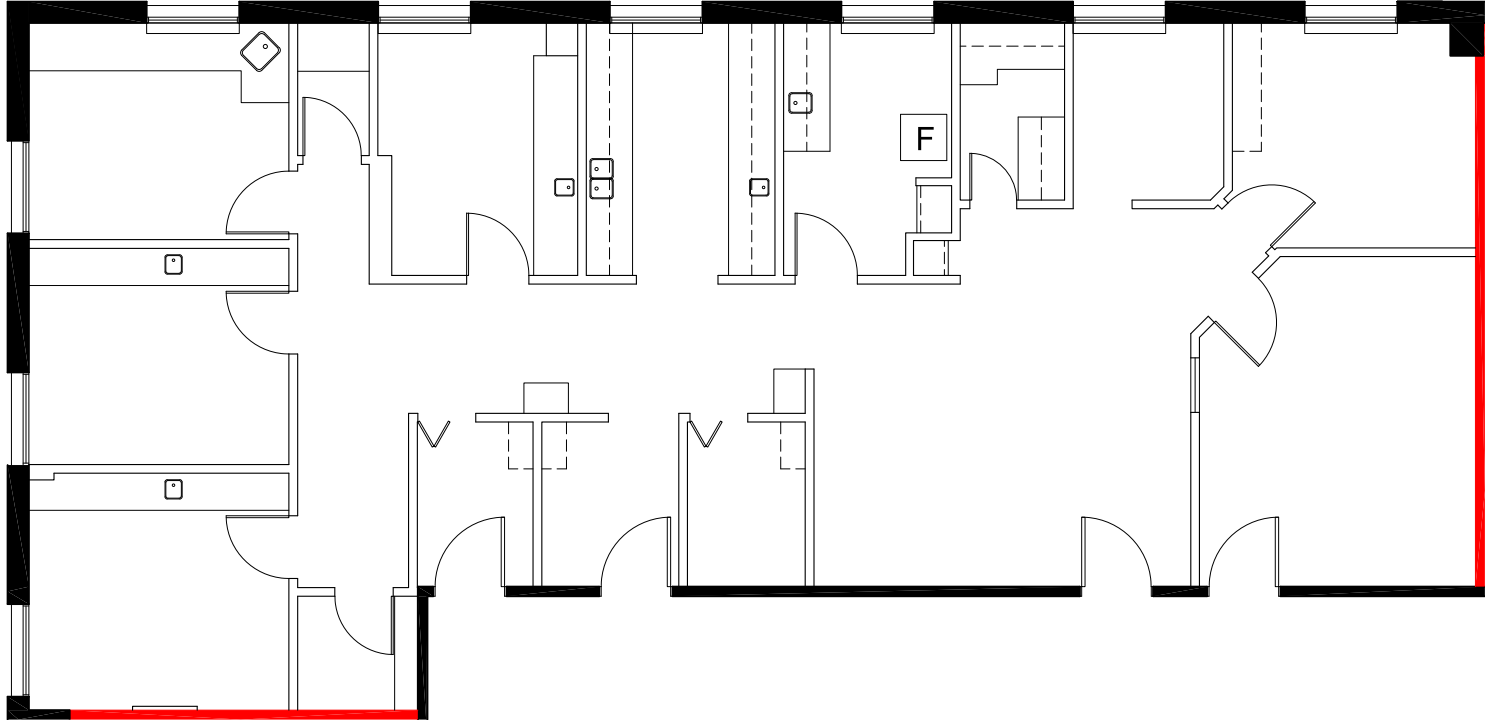

APPROXIMATE NORTH
© 2024 Space Database Inc. All Rights Reserved



PROJECT NAME
**DAVISVILLE MEDICAL
DENTAL CENTRE**
1849 YONGE STREET
TORONTO, ONTARIO

DRAWING NAME
SUITE 302
2,036 SF
AS PER ANSI/BOMA Z65.1 1996

SCALE
AS NOTED

DATE		
APRIL	08	2024

DRAWING NO.
M302