

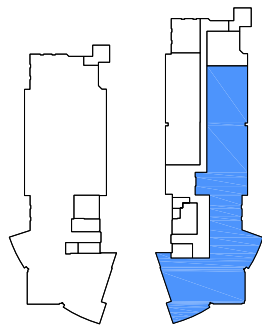


# FLOOR PLAN

 

 DEMISING WALL

0 10 50 FT.

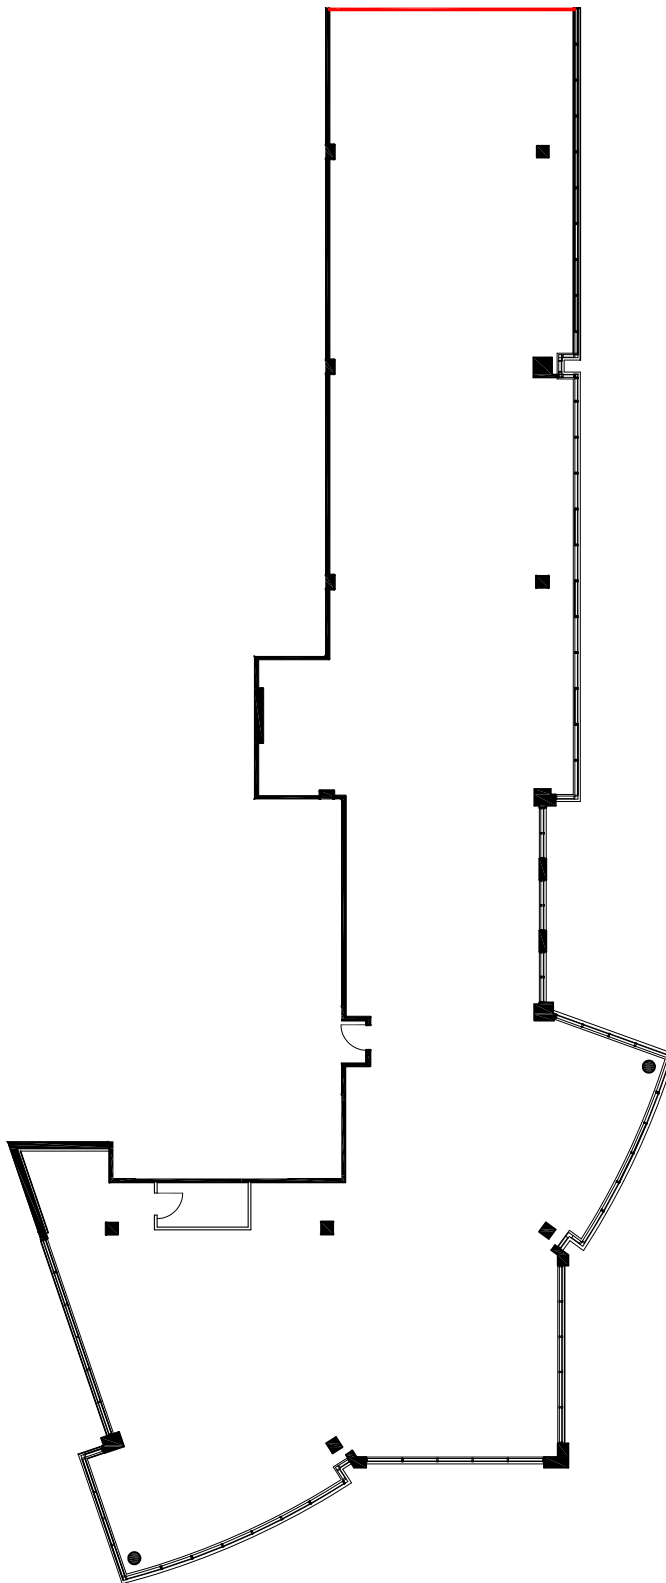

APPROXIMATE NORTH  
© 2022 Space Database Inc. All Rights Reserved



PROJECT NAME  
**CAMBRIAN CENTRE**

1000 & 2000 VETERANS PL, NW  
CALGARY, ALBERTA

DRAWING NAME  
SUITE 210  
11,400 SF  
AS PER ANSI/BOMA Z65.1 1996

SCALE  
AS NOTED

DATE			
JULY	05	2022	

DRAWING NO.  
M210