



# FLOOR PLAN

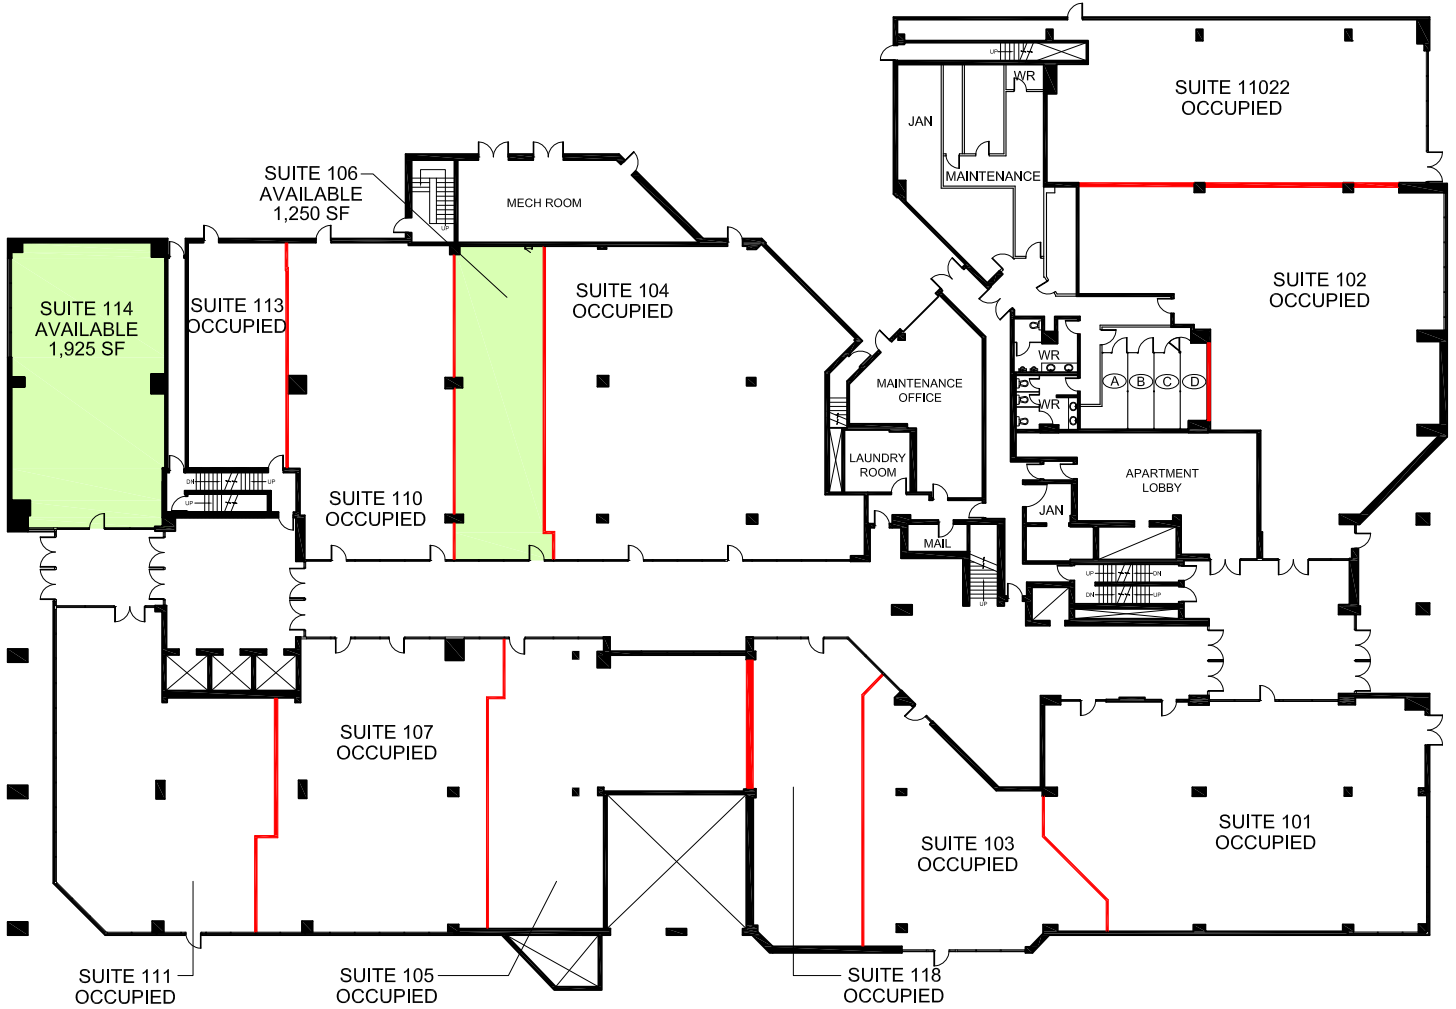

AVAILABLE  
 RENTABLE AREA NOTED (SF)  
 AS PER ANSI/BOMA Z65.1 1996  
 DEMISING WALL

0 10 50 FT.

 

APPROXIMATE NORTH  
 © 2021 Space Database Inc. All Rights Reserved



PROJECT NAME  
**HYS CENTRE**  
  
 11010 - 101 St NW  
 EDMONTON, ALBERTA

DRAWING NAME  
**GROUND FLOOR  
 AVAILABILITIES**

SCALE  
AS NOTED

DATE  
 JULY 13 2021

DRAWING NO.  
 M1