

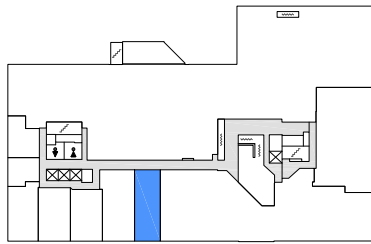


FLOOR PLAN

 

 DEMISING WALL

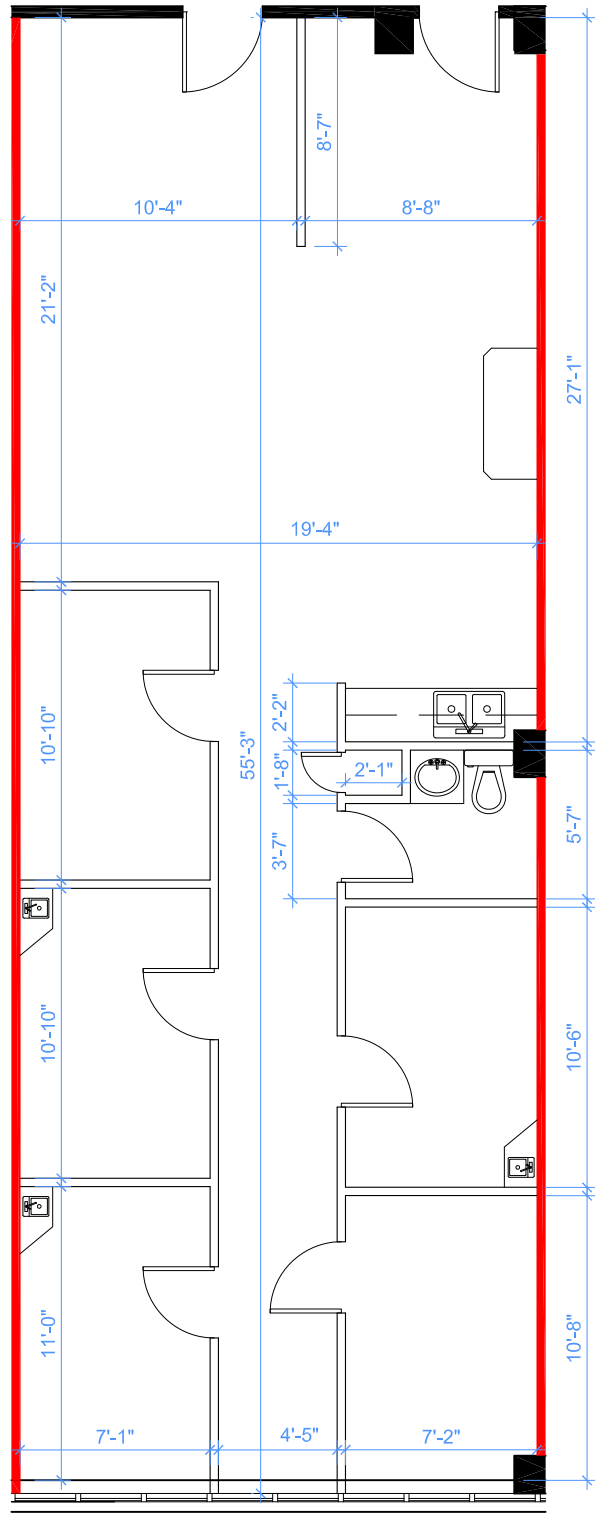

APPROXIMATE NORTH
© 2022 Space Database Inc. All Rights Reserved



PROJECT NAME
HYS CENTRE

11010 - 101 St NW
EDMONTON, ALBERTA

DRAWING NAME
SUITE 207
1,325 S.F.
AS PER ANSI/BOMA Z65.1 1996

SCALE
AS NOTED

DATE
JUNE 02 2022

DRAWING NO.
M207