

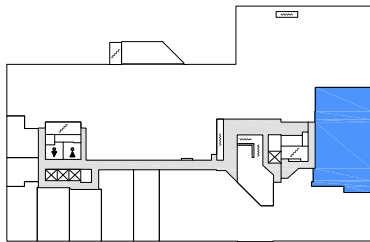


# FLOOR PLAN

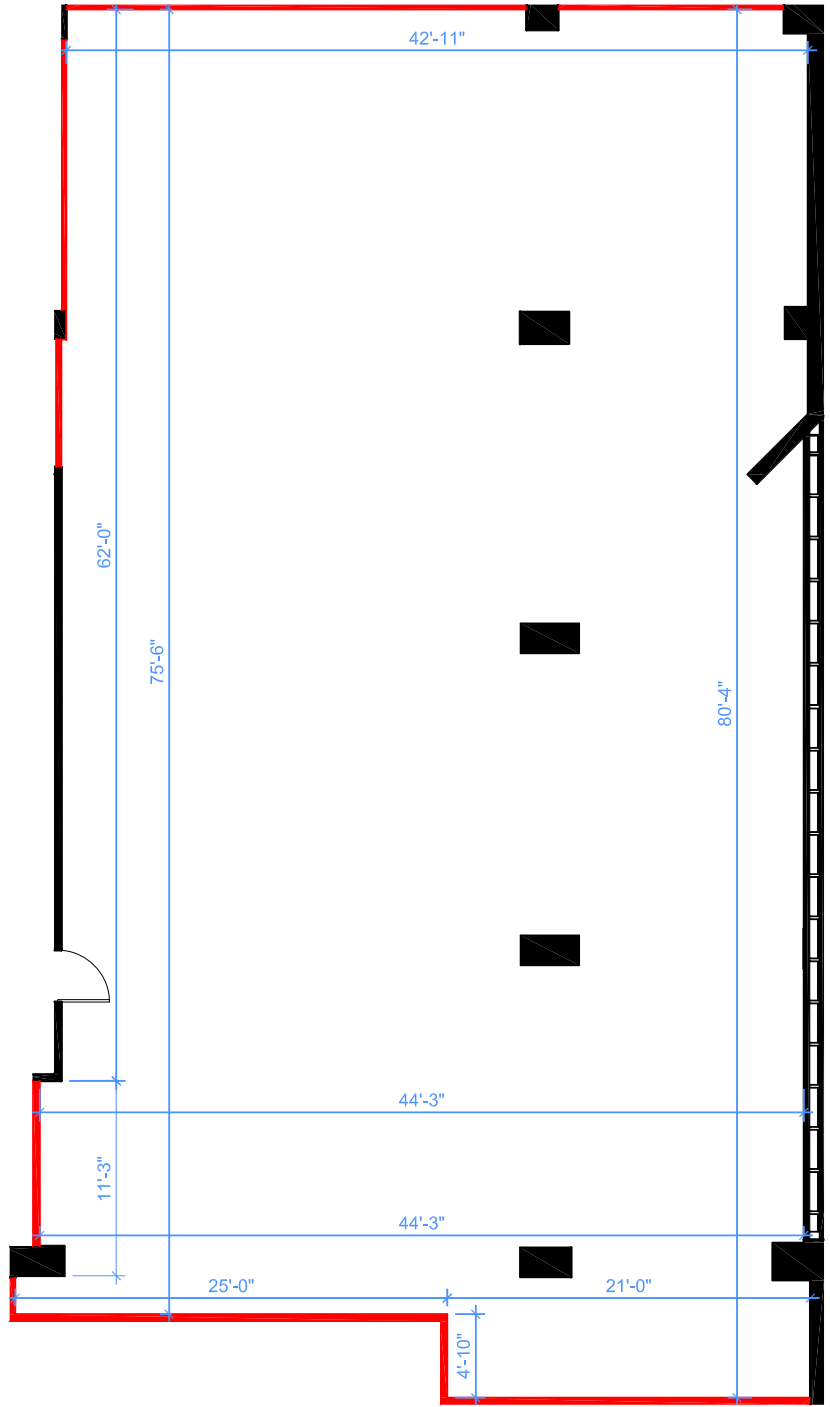

— DEMISING WALL

0 5 25 FT.

 

APPROXIMATE NORTH  
© 2022 Space Database Inc. All Rights Reserved



PROJECT NAME  
**HYS CENTRE**  
  
11010 - 101 St NW  
EDMONTON, ALBERTA

DRAWING NAME  
SUITE 210  
4,153 S.F.  
AS PER ANSI/BOMA Z65.1 1996

SCALE  
AS NOTED

DATE  
MAY 09 2022

DRAWING NO.  
M210