

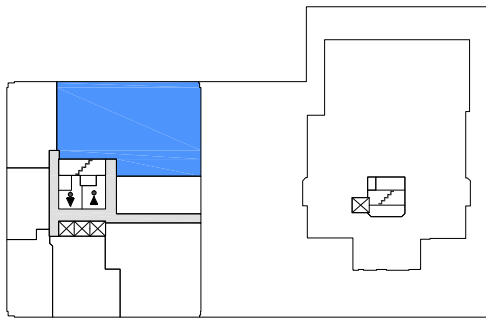


# FLOOR PLAN

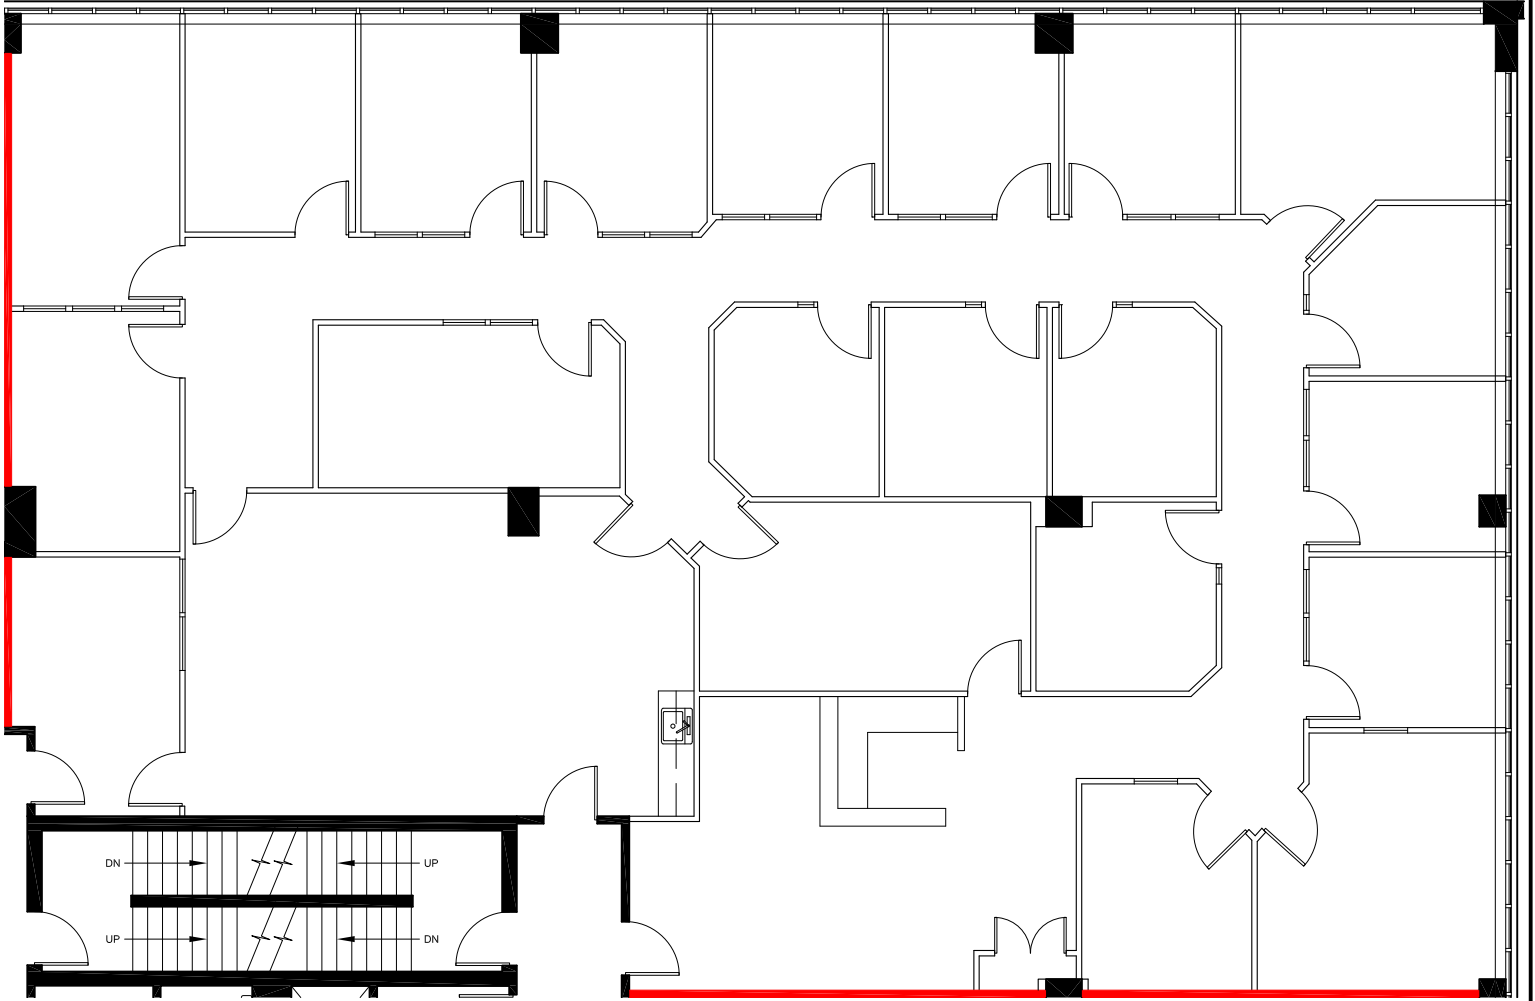

— DEMISING WALL

 

APPROXIMATE NORTH  
© 2021 Space Database Inc. All Rights Reserved



PROJECT NAME  
**HYS CENTRE**  
  
11010 - 101 St NW  
EDMONTON, ALBERTA

DRAWING NAME  
SUITE 305  
5,226 S.F.  
AS PER ANSI/BOMA Z65.1 1996

SCALE  
AS NOTED

DATE		
OCTOBER	27	2021

DRAWING NO.  
M305