

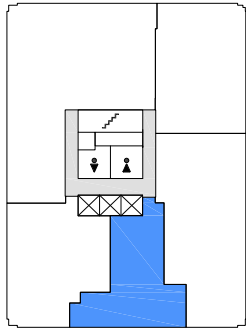


FLOOR PLAN

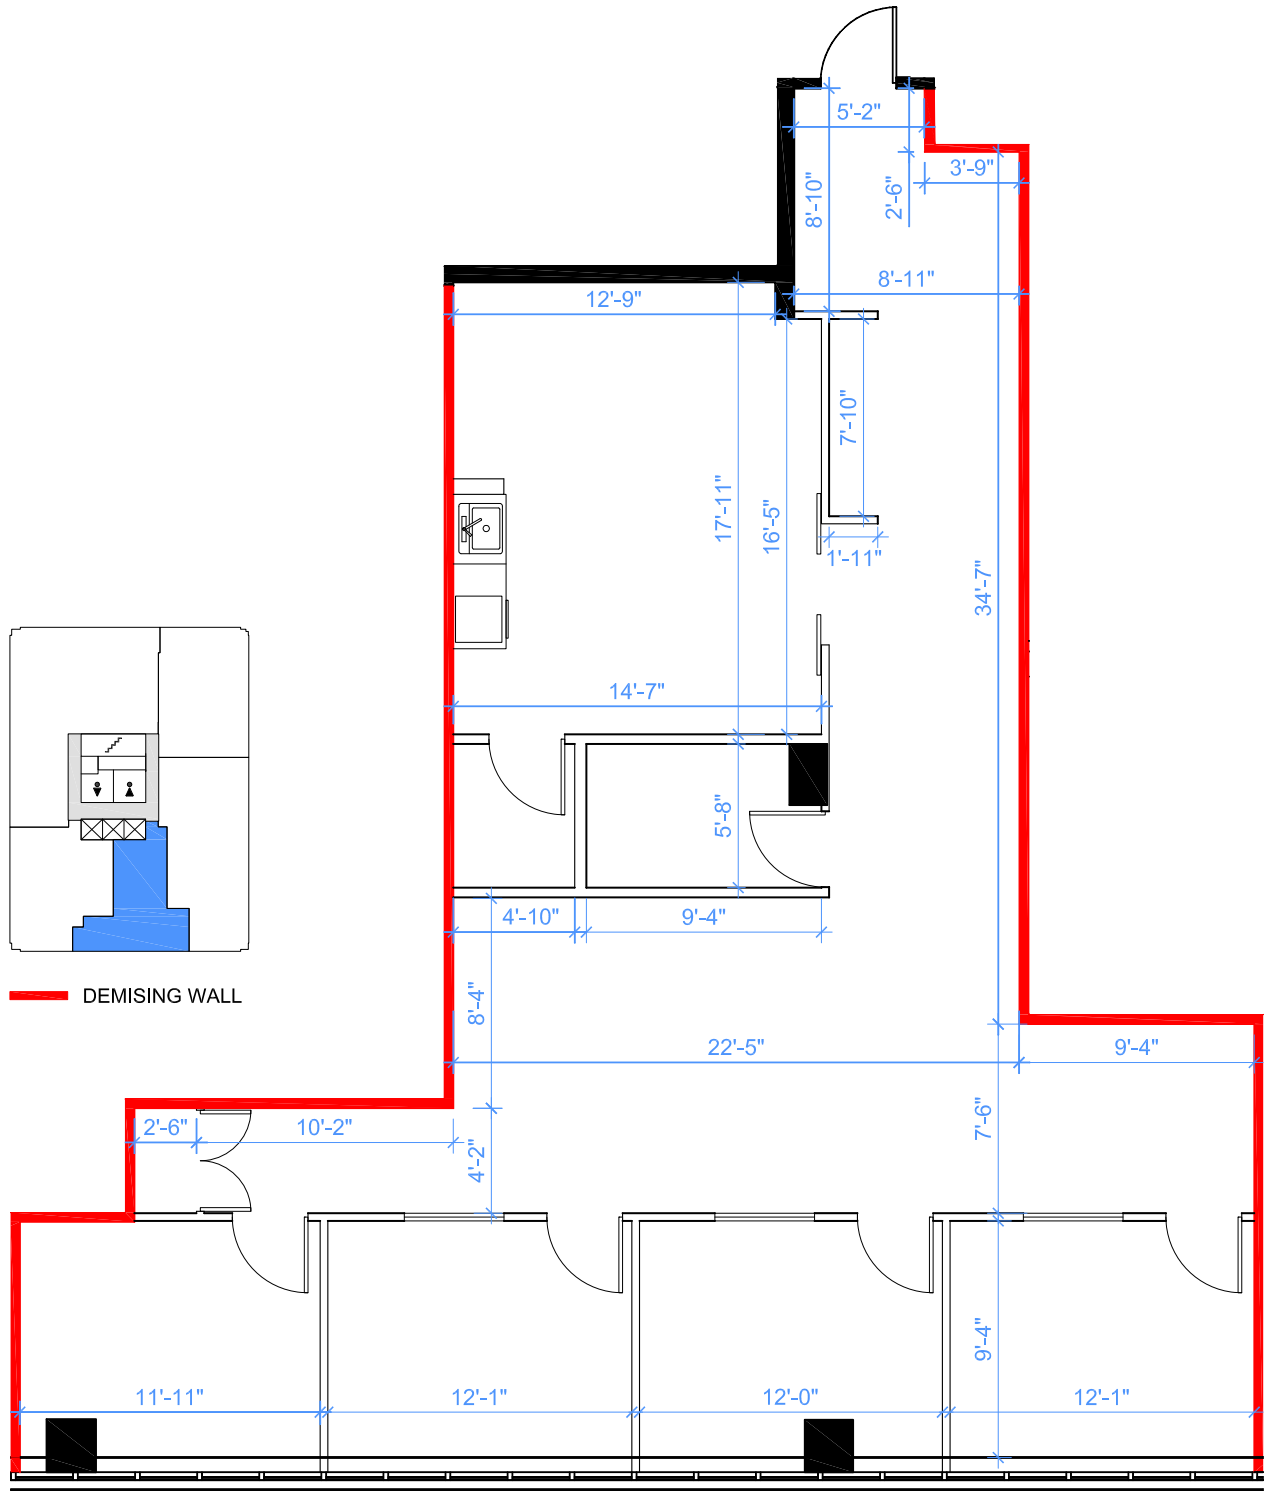

DEMISING WALL

 

APPROXIMATE NORTH
© 2021 Space Database Inc. All Rights Reserved



PROJECT NAME
HYS CENTRE

11010 - 101 St NW
EDMONTON, ALBERTA

DRAWING NAME
SUITE 401
1,843 SQ.FT.
AS PER BOMA/ANSI Z65.1 1996

SCALE
AS NOTED

DATE
JUNE 02 2022

DRAWING NO.
M401