

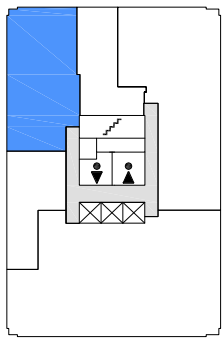


FLOOR PLAN

 

— DEMISING WALL

0 5 25 FT.

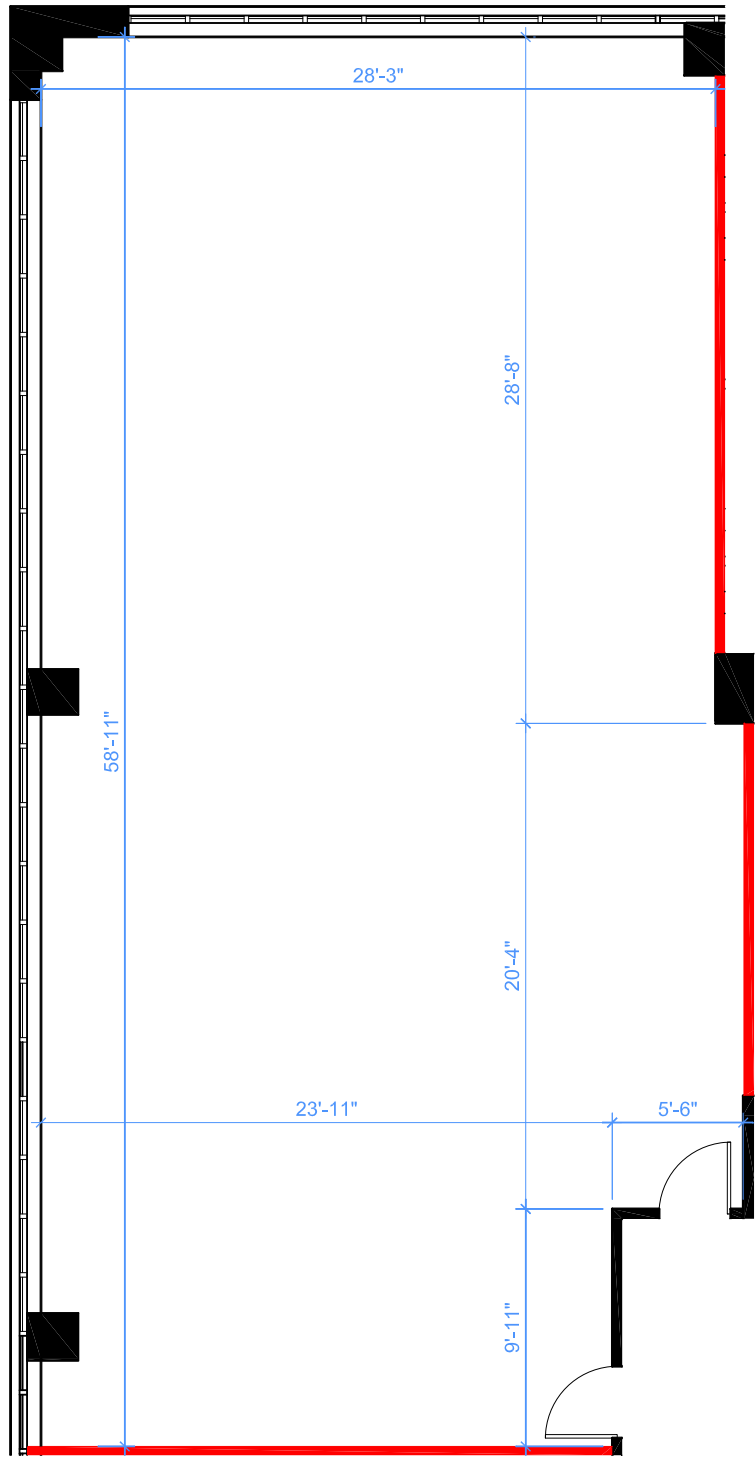

APPROXIMATE NORTH
© 2022 Space Database Inc. All Rights Reserved



PROJECT NAME
HYS CENTRE

11010 - 101 St NW
EDMONTON, ALBERTA

DRAWING NAME
SUITE 504
2,099 S.F.
AS PER ANSI/BOMA Z65.1 1996

SCALE
AS NOTED

DATE
MAY 09 2022

DRAWING NO.
M504