

## **FLOOR PLAN**

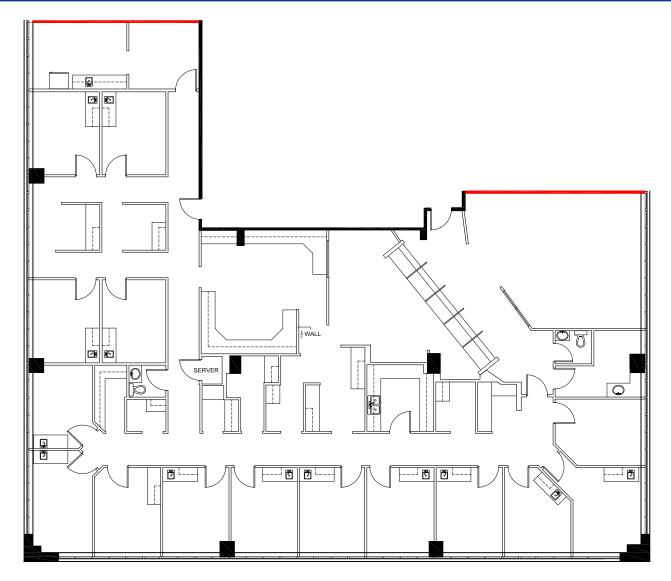

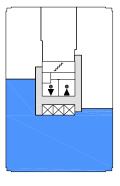

DEMISING WALL

0 10

50 FT.

 $\overline{\mathbf{N}}$ 

APPROXIMATE NORTH © 2021 Space Database Inc. All Rights Reserved



PROJECT NAME

HYS CENTRE

HYS CENTRE

11010 - 101 St NW EDMONTON, ALBERTA DRAWING NAME SUITE 510 6,195 S.F.

AS PER ANSI/BOMA Z65.1 1996

SCALE AS NOTED

DATE

OCTOBER 27

2021

DRAWING NO. M510