


FLOOR PLAN

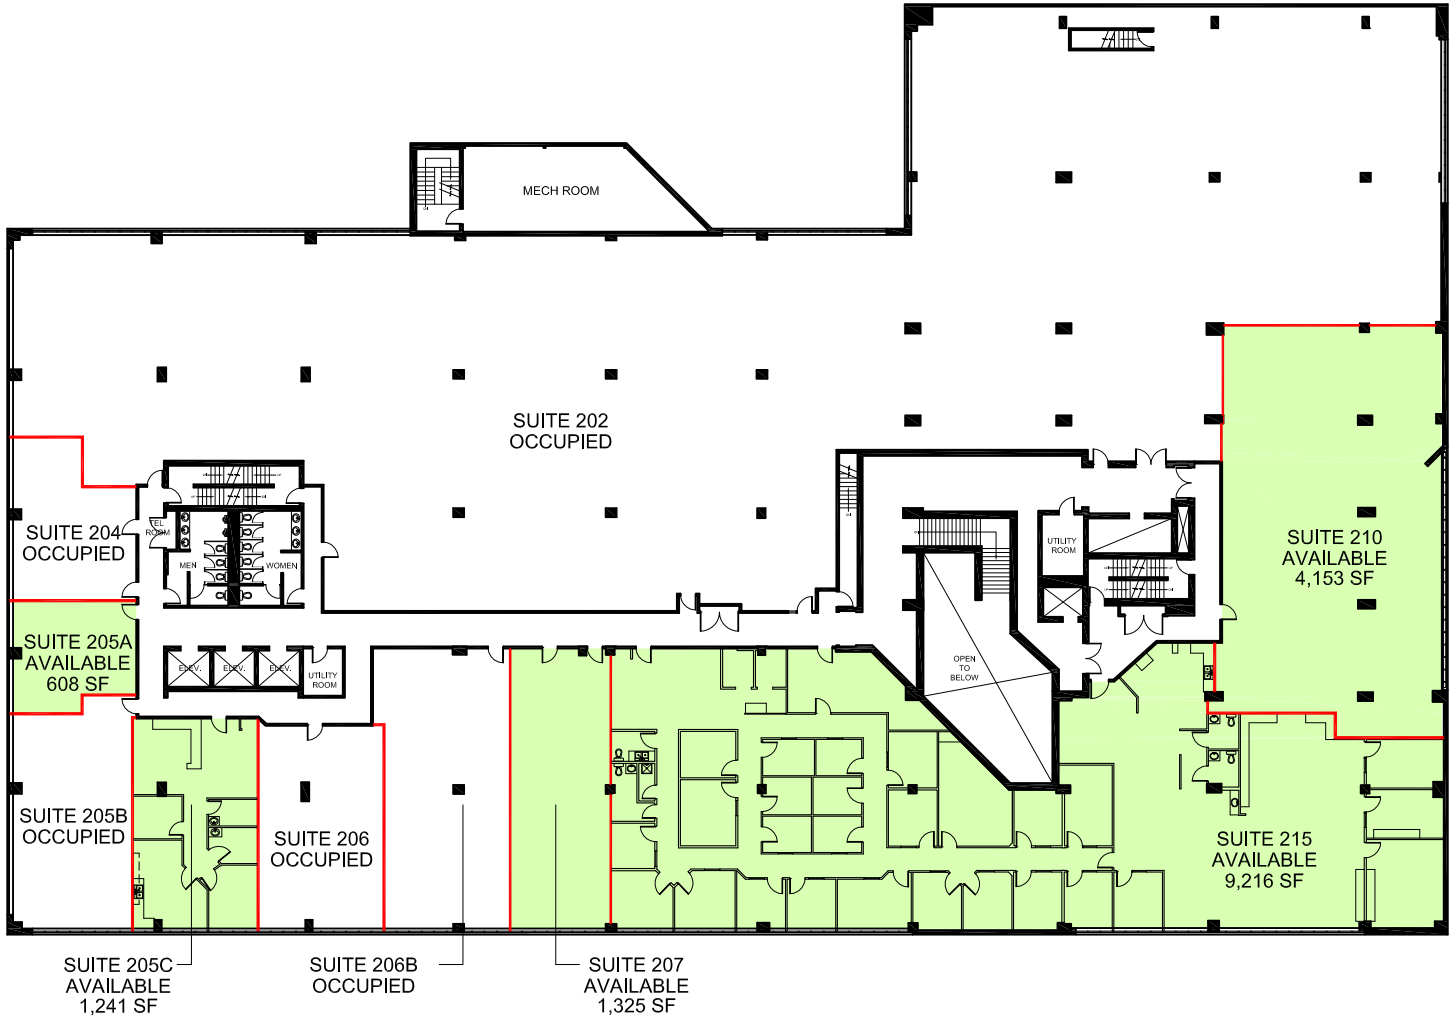


AVAILABLE

RENTABLE AREA NOTED (SF)
AS PER ANSI/BOMA Z65.1 1996

DEMISING WALL

0 10 50 FT.

 

APPROXIMATE NORTH
© 2021 Space Database Inc. All Rights Reserved



PROJECT NAME
HYS CENTRE

11010 - 101 St NW
EDMONTON, ALBERTA

DRAWING NAME
**SECOND FLOOR
AVAILABILITIES**

SCALE
AS NOTED

DATE
FEBRUARY 23 2021

DRAWING NO.
M2