

FLOOR PLAN

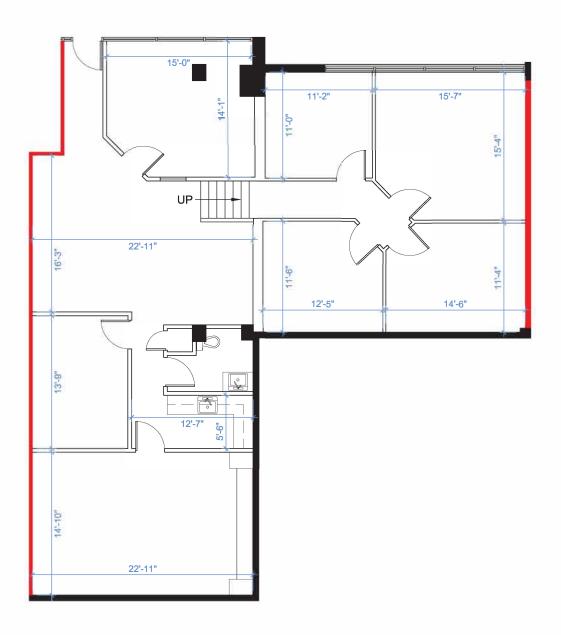

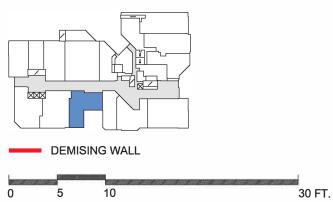



APPROXIMATE NORTH © 2022 Space Database Inc. All Rights Reserved

i i	northwest

PROJECT NAME **HYS CENTRE**

11010 - 101 St NW EDMONTON, ALBERTA DRAWING NAME SUITE 105 2,305 SQ.FT.

AS PER ANSI/BOMA Z65.1 1996

SCALE AS NOTED JUNE

E 22 2022

DRAWING NO. M105