



FLOOR PLAN

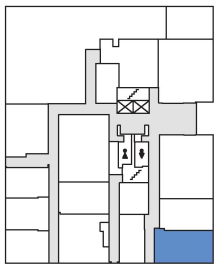

INTERIOR LAYOUT WAS PROVIDED BY PROPERTY MANAGEMENT

— DEMISING WALL

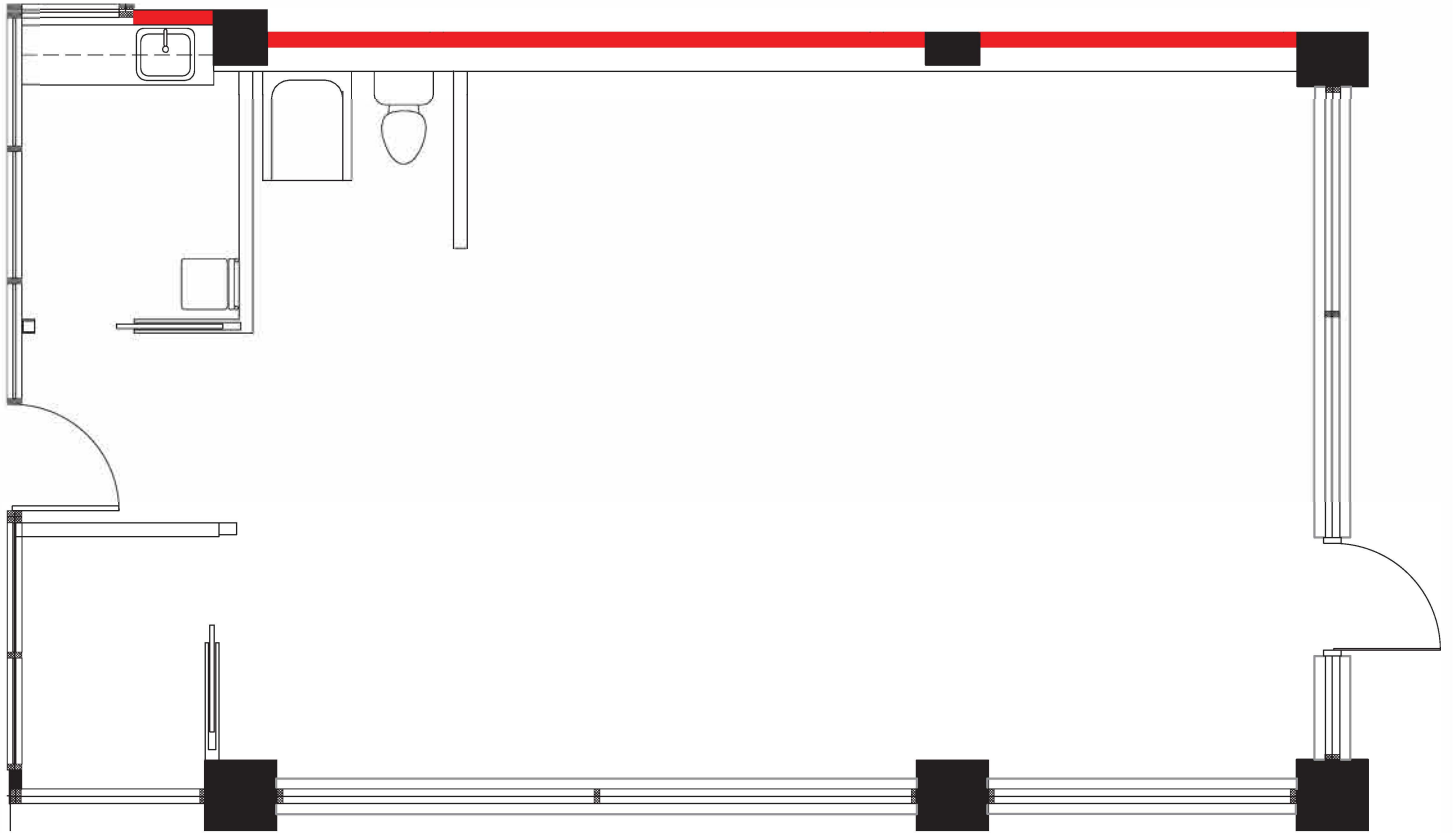

APPROXIMATE NORTH
© 2023 Space Database Inc. All Rights Reserved



PROJECT NAME
**QUEENSWAY
PROFESSIONAL CENTRE**
101 QUEENSWAY WEST
MISSISSAUGA, ONTARIO

DRAWING NAME
SUITE 101
910 SF.
AS PER ANSI/BOMA Z65.1 1996

SCALE
AS NOTED

DATE		
FEBRUARY	15	2023

DRAWING NO.
M101