



# FLOOR PLAN

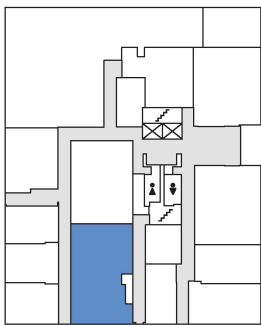

 DEMISING WALL

0 5 15 FT.

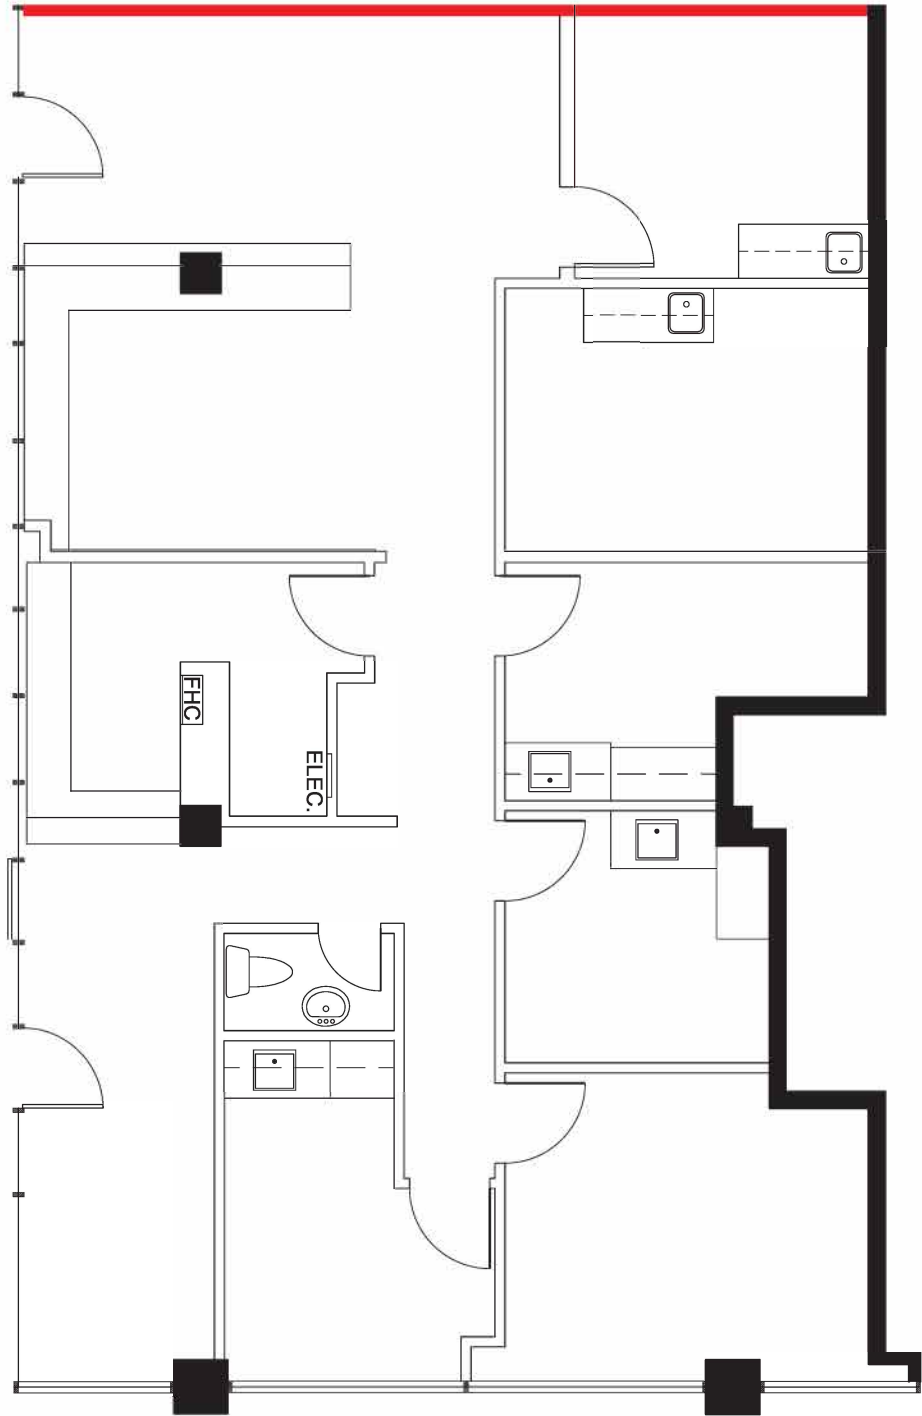

APPROXIMATE NORTH  
© 2023 Space Database Inc. All Rights Reserved



PROJECT NAME  
**QUEENSWAY  
PROFESSIONAL CENTRE**  
101 QUEENSWAY WEST  
MISSISSAUGA, ONTARIO

DRAWING NAME  
**SUITE 137**  
1,838 SF.  
AS PER ANSI/BOMA Z65.1 1996

SCALE  
AS NOTED

DATE  
FEBRUARY 28 2023

DRAWING NO.  
M137