
FLOOR PLAN

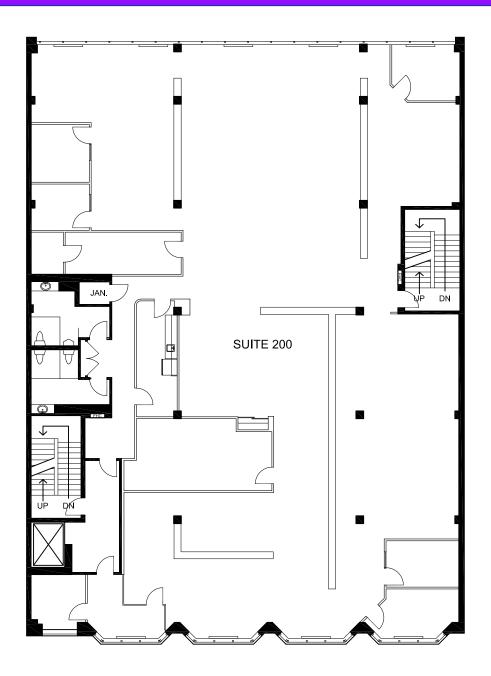



northwest	PROJECT NAME DANFORTH HEALTH CENTRE 235 DANFORTH AVENUE TORONTO, ONTARIO			DRAWING NAME SECOND FLOOR AREA SUMMARY
SCALE AS NOTED	DATE NOVEMBER	16	2020	DRAWING NO. R2