




FLOOR PLAN

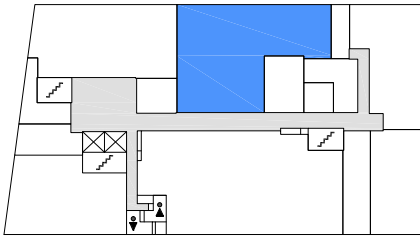

 DEMISING WALL

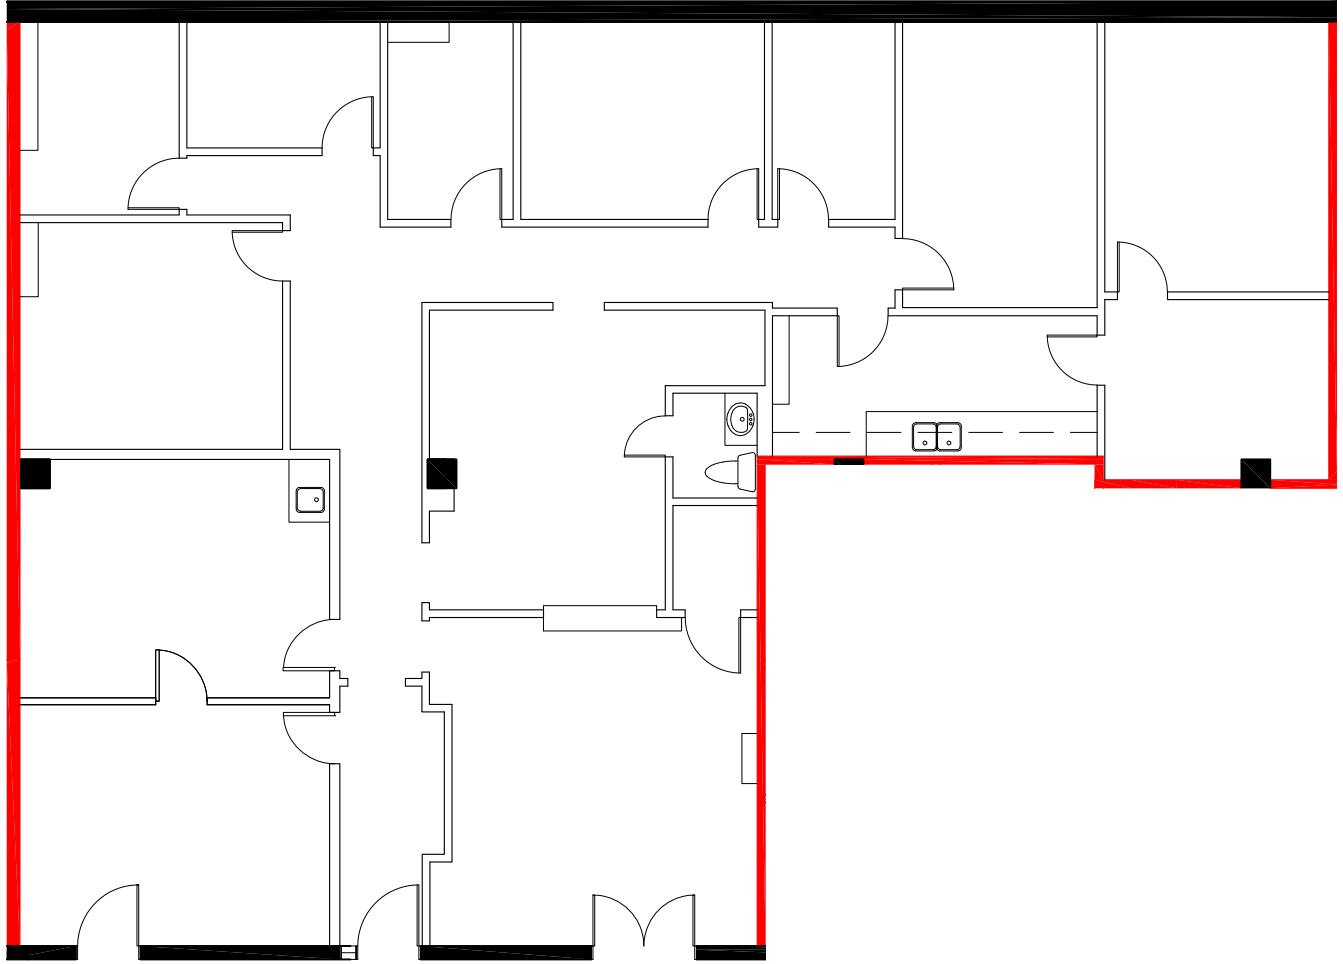

APPROXIMATE NORTH
© 2024 Space Database Inc. All Rights Reserved

	PROJECT NAME DAVISVILLE MEDICAL DENTAL CENTRE 1849 YONGE STREET TORONTO, ONTARIO		DRAWING NAME SUITE LF9 2,830 SF. AS PER ANSI/BOMA Z65.1 1996
	SCALE AS NOTED	DATE JANUARY 08 2024	DRAWING NO. MLF9