



FLOOR PLAN

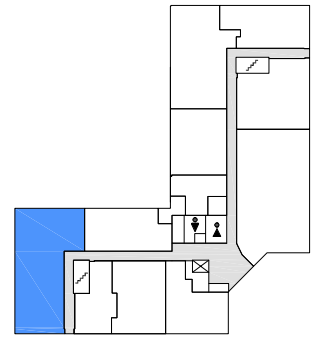


DEMISING WALL

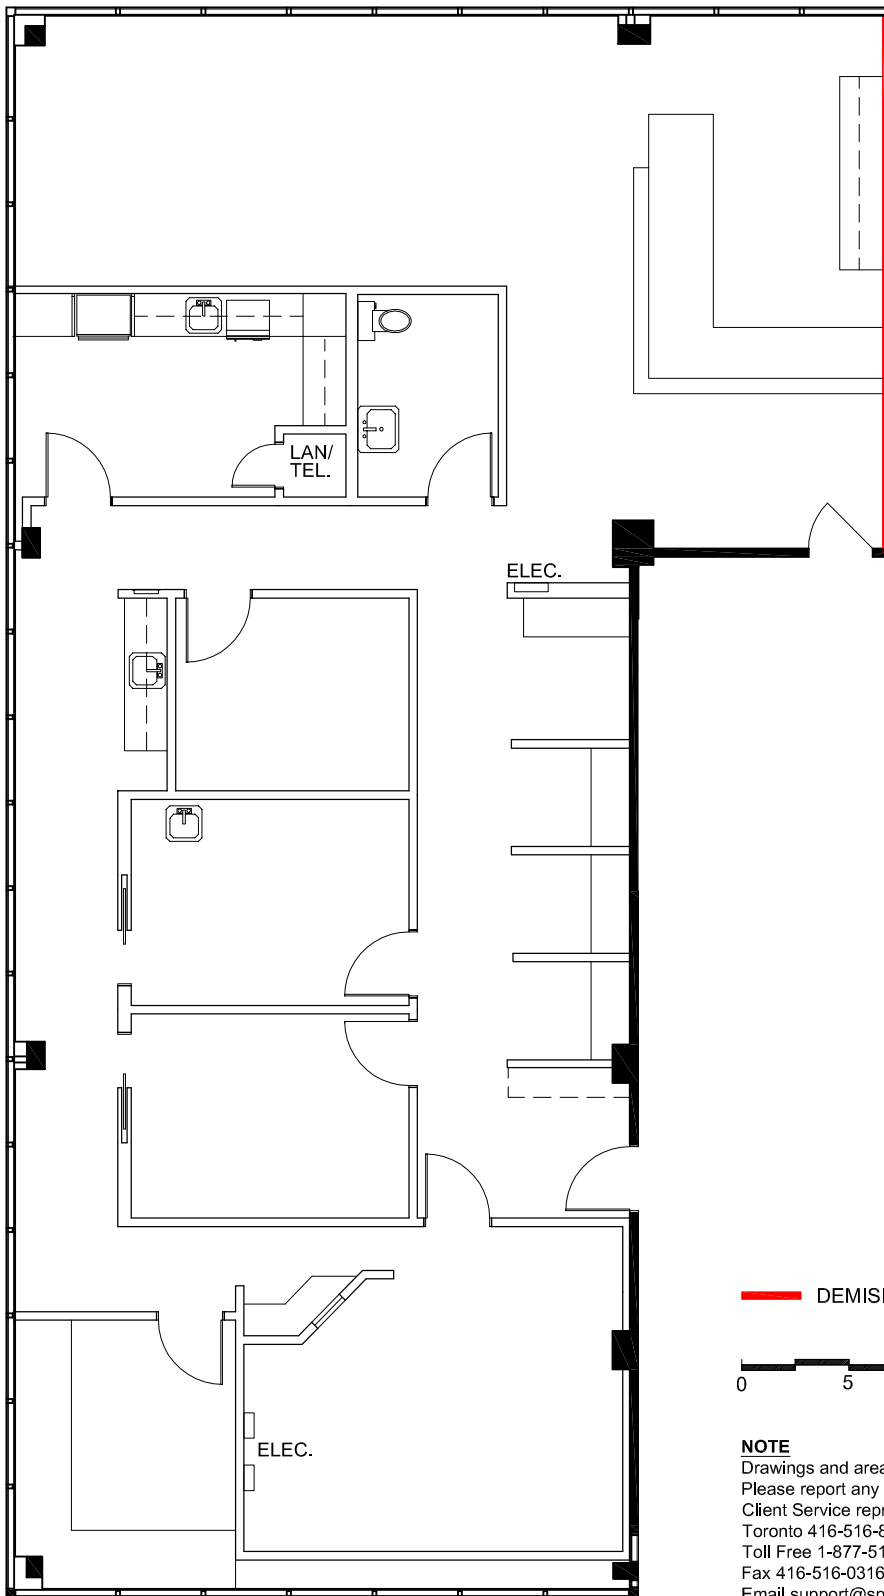

NOTE

Drawings and area numbers were provided by Measure Masters.
 Please report any drawing discrepancies or errors to a Space Database Client Service representative directly:
 Toronto 416-516-8920
 Toll Free 1-877-519-8920
 Fax 416-516-0316
 Email support@spacedatabase.com

 

APPROXIMATE NORTH
 © 2022 Space Database Inc. All Rights Reserved



PROJECT NAME
**FOOTHILLS
 PROFESSIONAL CENTRE**
 1620-29TH STREET NW
 CALGARY, ALBERTA

DRAWING NAME
 SUITE 148
 2,811 SQ.FT.
 AS PER ANSI/BOMA Z65.1 1996

SCALE
 AS NOTED

DATE
 OCTOBER 06 2022

DRAWING NO.
 M148