

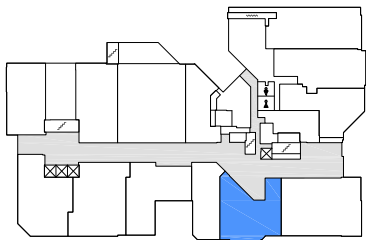



FLOOR PLAN

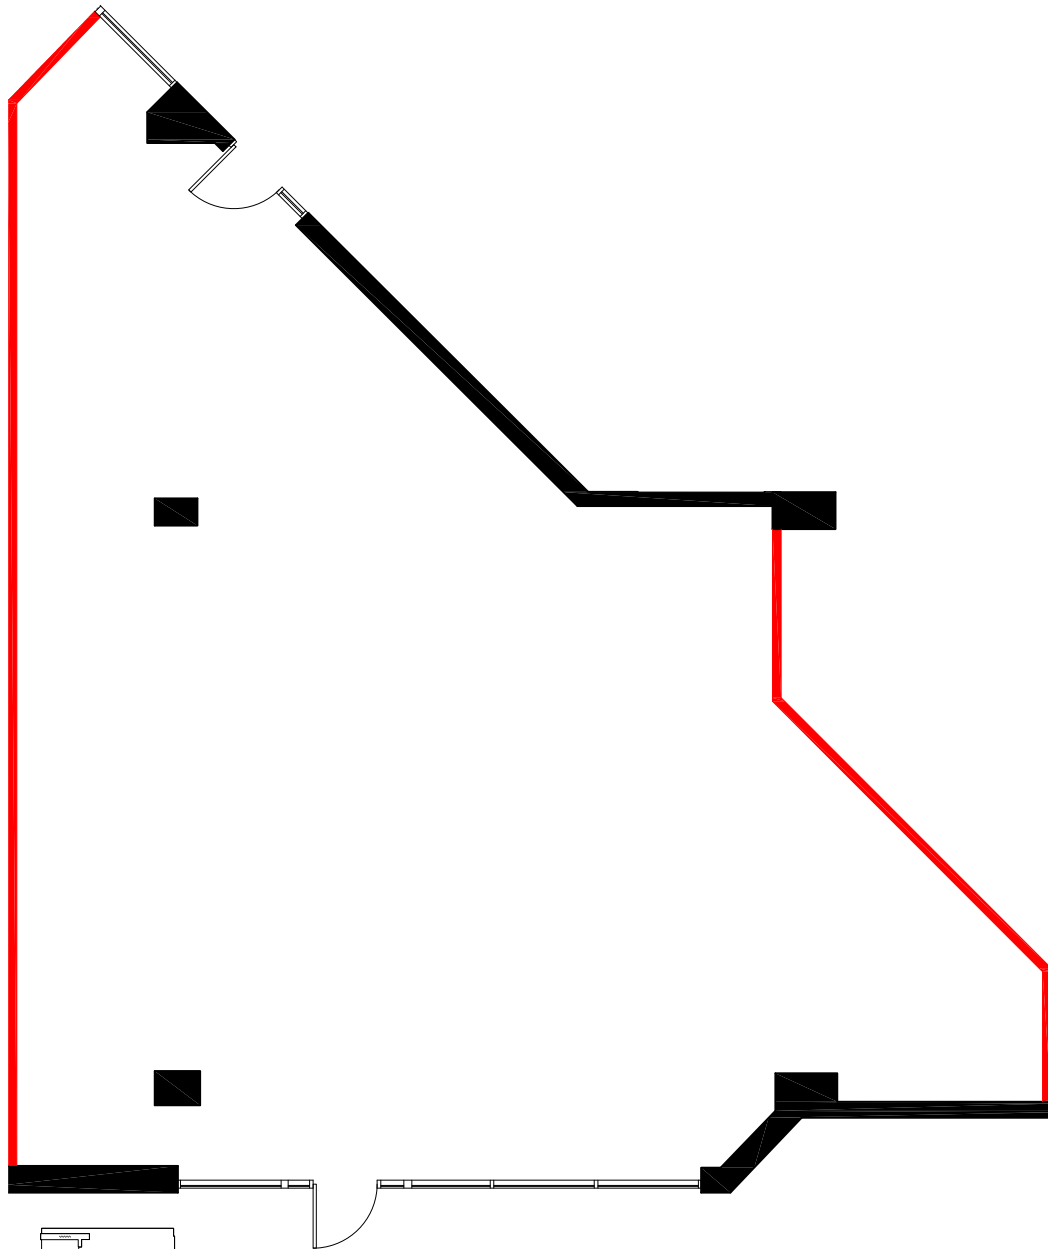

 DEMISING WALL

 

APPROXIMATE NORTH
© 2021 Space Database Inc. All Rights Reserved

	PROJECT NAME HYS CENTRE		DRAWING NAME SUITE 103 1,811 SQ.FT. AS PER ANSI/BOMA Z65.1 1996	
	11010 - 101 St NW EDMONTON, ALBERTA			
SCALE AS NOTED	DATE OCTOBER	27	2021	DRAWING NO. M103