

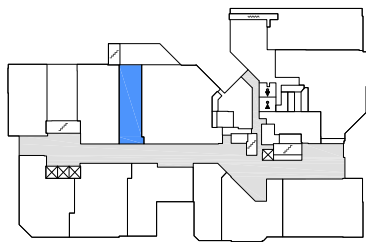


FLOOR PLAN

 

— DEMISING WALL

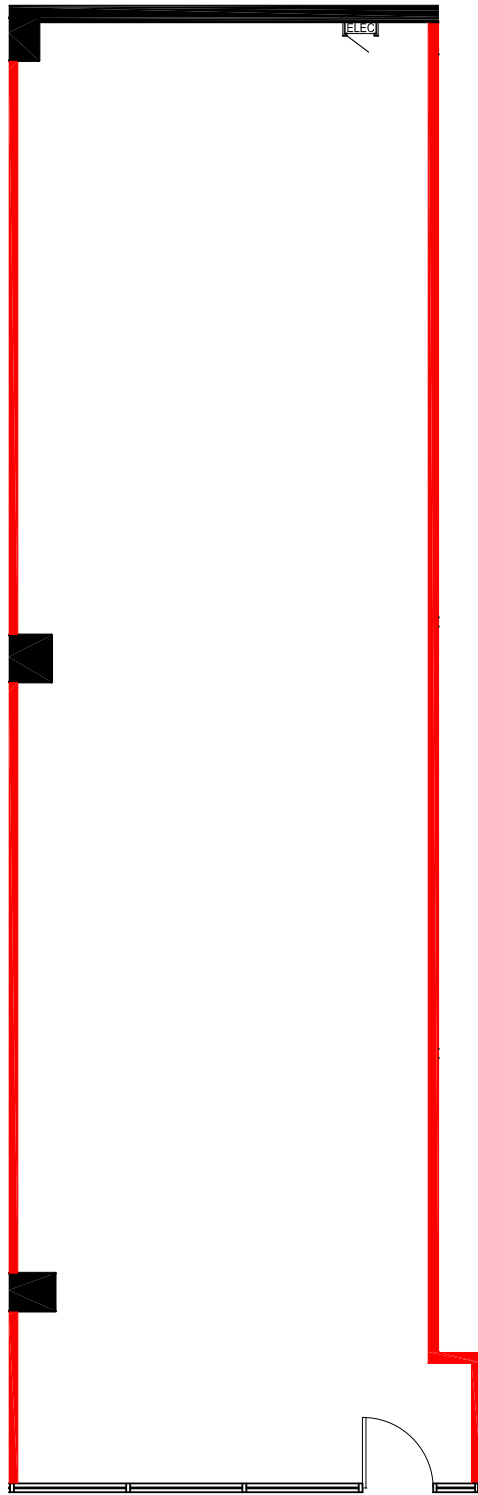

APPROXIMATE NORTH
© 2019 Space Database Inc. All Rights Reserved



PROJECT NAME
HYS CENTRE

11010 - 101 St NW
EDMONTON, ALBERTA

DRAWING NAME
SUITE 106
1,250 SQ.FT.
AS PER ANSI/BOMA Z65.1 1996

SCALE
AS NOTED

DATE
SEPTEMBER 13 2019

DRAWING NO.
M106