

FLOOR PLAN

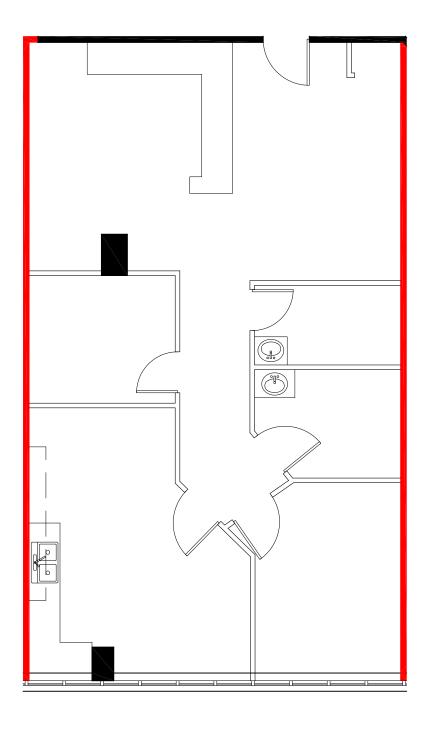

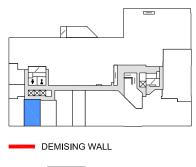

15 FT. 5



APPROXIMATE NORTH © 2020 Space Database Inc. All Rights Reserved

northwest

PROJECT NAME	_
HYS CENTRE	

11010 - 101 St NW EDMONTON, ALBERTA DRAWING NAME SUITE 205C 1,241 S.F.

AS PER ANSI/BOMA Z65.1 1996

SCALE AS NOTED DATE

JANUARY 30 DRAWING NO. M205C

2020