

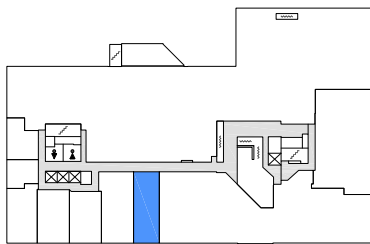


# FLOOR PLAN

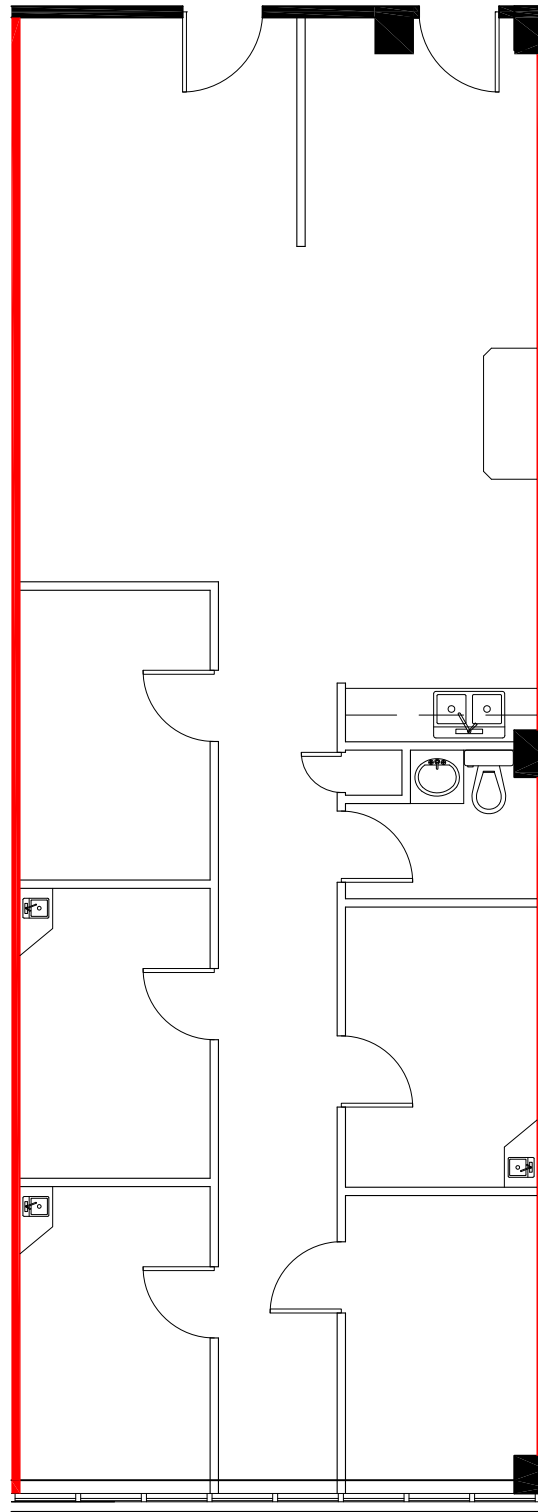

— DEMISING WALL

0 5 15 FT.

 

APPROXIMATE NORTH  
© 2022 Space Database Inc. All Rights Reserved



PROJECT NAME  
**HYS CENTRE**

11010 - 101 St NW  
EDMONTON, ALBERTA

DRAWING NAME

SUITE 207

1,325 S.F.

AS PER ANSI/BOMA Z65.1 1996

SCALE  
AS NOTED

DATE  
JULY 05 2022

DRAWING NO.  
M207