



FLOOR PLAN

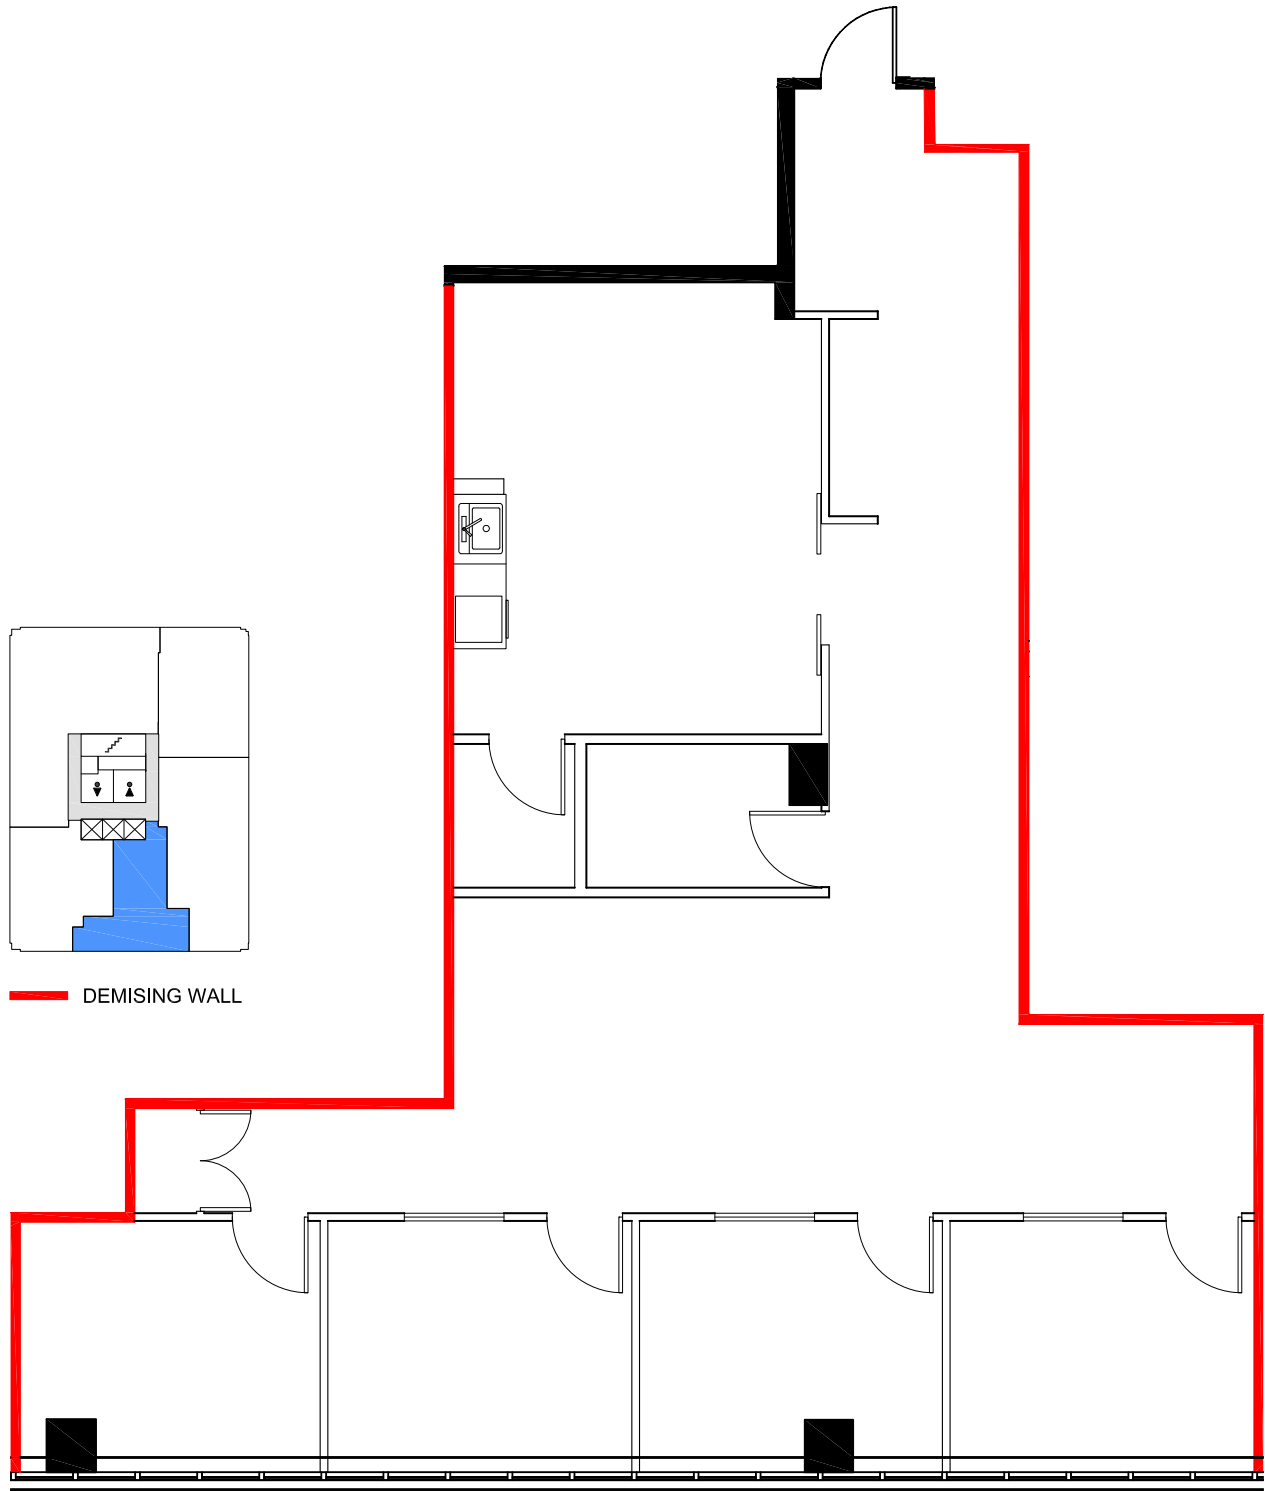

— DEMISING WALL

 

APPROXIMATE NORTH
© 2022 Space Database Inc. All Rights Reserved



PROJECT NAME
HYS CENTRE

11010 - 101 St NW
EDMONTON, ALBERTA

DRAWING NAME

SUITE 401
1,843 SQ.FT.

AS PER BOMA/ANSI Z65.1 1996

SCALE
AS NOTED

DATE

JULY

05

2022

DRAWING NO.

M401