

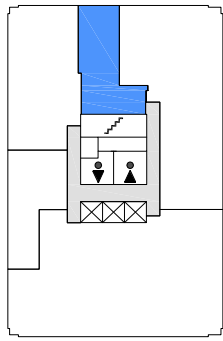


FLOOR PLAN

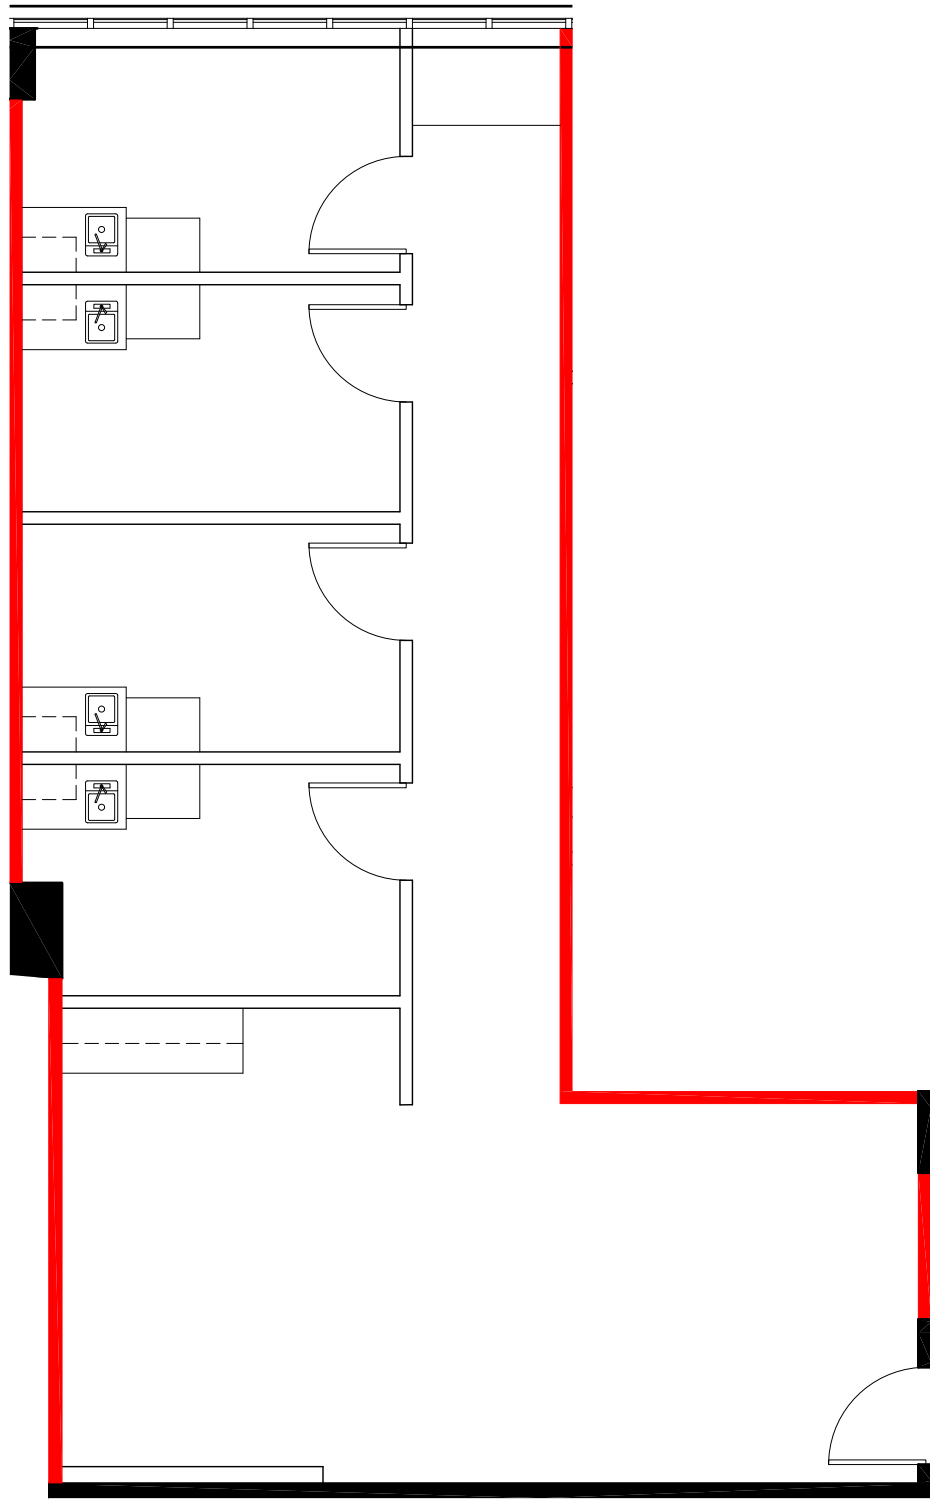

— DEMISING WALL

 

APPROXIMATE NORTH
© 2023 Space Database Inc. All Rights Reserved



PROJECT NAME
HYS CENTRE

11010 - 101 St NW
EDMONTON, ALBERTA

DRAWING NAME

SUITE 506

1,068 S.F.

AS PER ANSI/BOMA Z65.1 1996

SCALE
AS NOTED

DATE

MARCH

23

2023

DRAWING NO.

M506