

## **FLOOR PLAN**

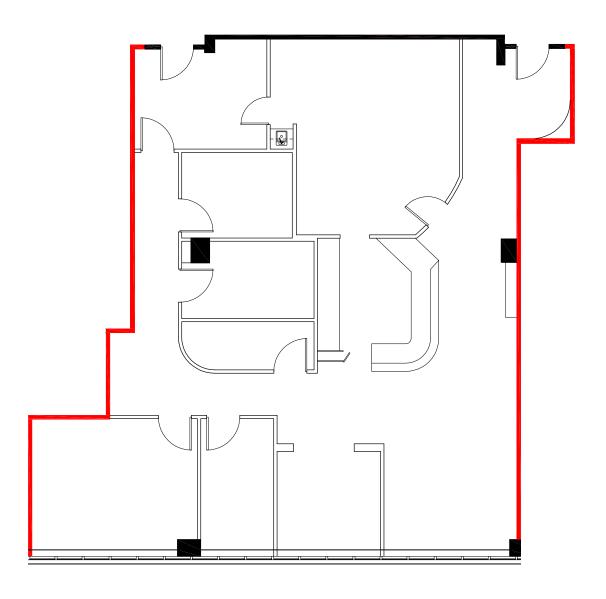

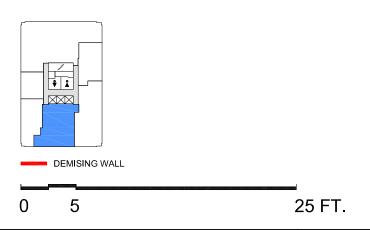



APPROXIMATE NORTH © 2023 Space Database Inc. All Rights Reserved

	northwest
•	northyacot

PROJECT NAME

HYS CENTRE

HYS CENTRE

11010 - 101 St NW EDMONTON, ALBERTA DRAWING NAME SUITE 611 2,222 S.F.

AS PER ANSI/BOMA Z65.1 1996

SCALE AS NOTED DATE APRIL

19 2023

DRAWING NO. M611