

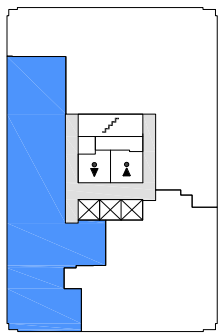


# FLOOR PLAN

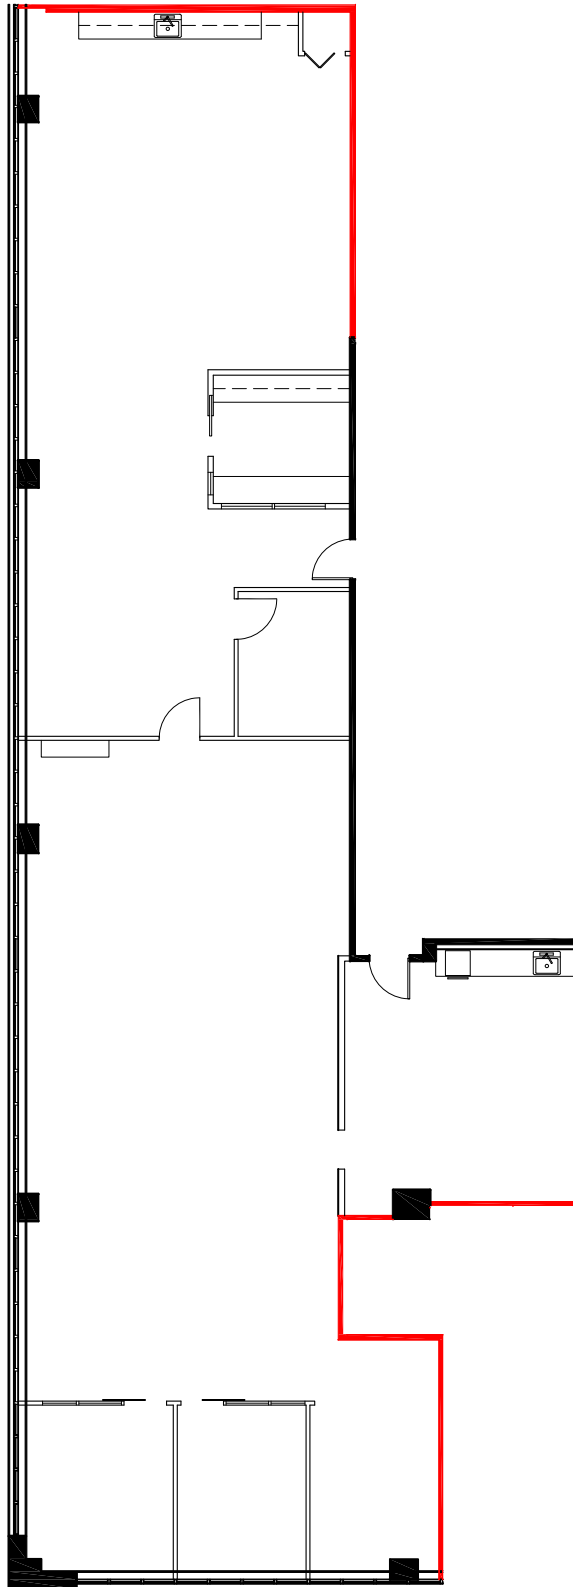

— DEMISING WALL

 

APPROXIMATE NORTH  
© 2020 Space Database Inc. All Rights Reserved



PROJECT NAME  
**HYS CENTRE**

11010 - 101 St NW  
EDMONTON, ALBERTA

DRAWING NAME

SUITE 700  
4,034 SQ.FT.

AS PER ANSI/BOMA Z65.1 1996

SCALE  
AS NOTED

DATE

JULY

15

2020

DRAWING NO.

M700