

FLOOR PLAN

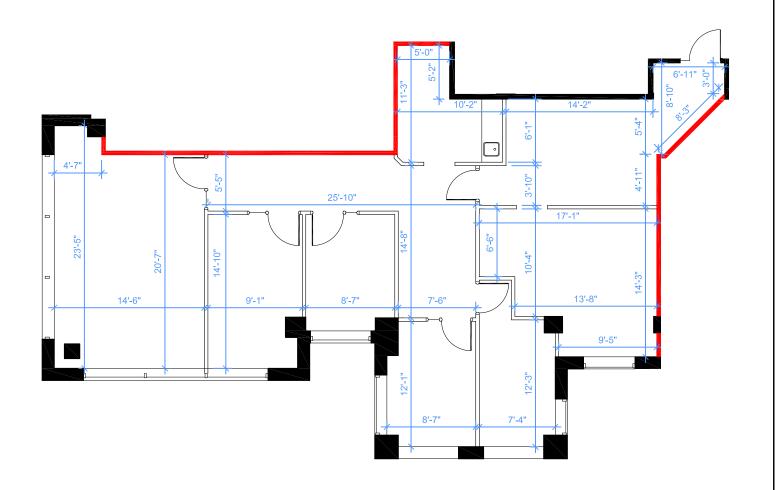

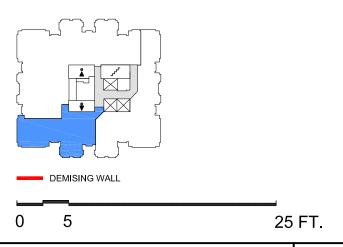



APPROXIMATE NORTH

© 2023 Space Database Inc. All Rights Reserved

northwest

PROJECT NAME

Le Carrefour médical

3030 boulevard le Carrefour Laval, Québec

DRAWING NAME SUITE 801 1,821 S.F.

AS PER ANSI/BOMA Z65.1 1996

SCALE AS NOTED DATE

FEBRUARY

28 2023 DRAWING NO. M801