

FLOOR PLAN

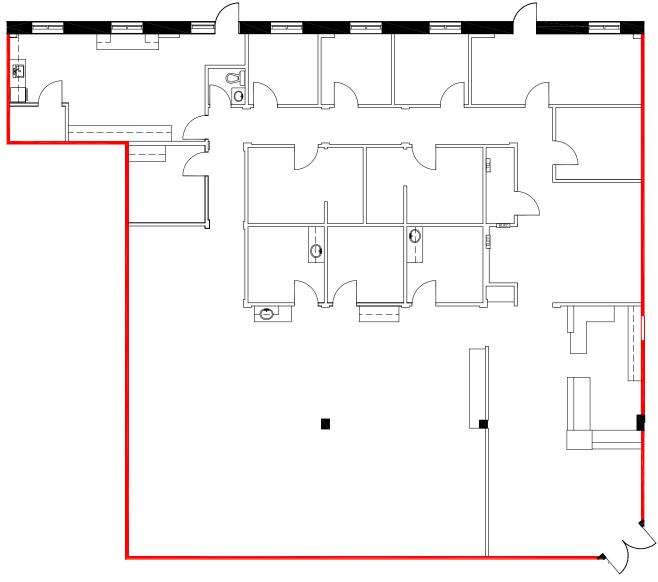

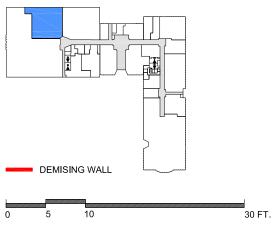



APPROXIMATE NORTH © 2021 Space Database Inc. All Rights Reserved

northwest

PROJECT NAME **MIRA HEALTH CENTRE**

11910-111th AVENUE

DRAWING NAME SUITE 102

AS PER ANSI/BOMA Z65.1 1996

EDMONTON, ALBERTA

DRAWING NO.

SCALE AS NOTED DATE **JANUARY**

12

2021

M102

5,073 SF