

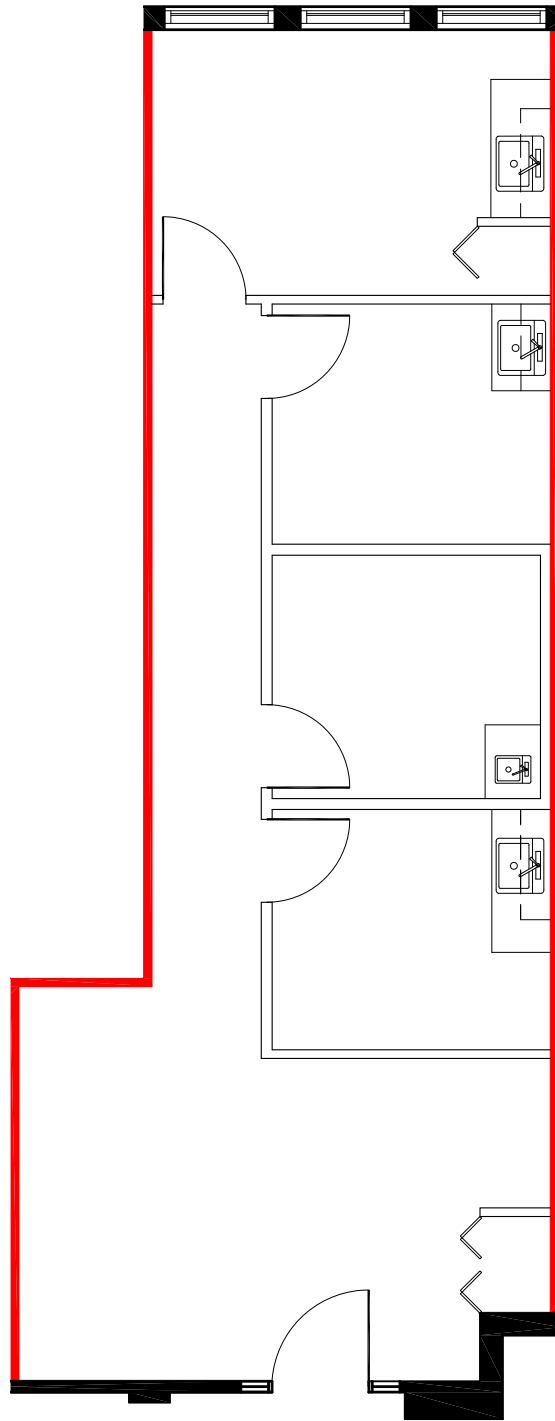


FLOOR PLAN

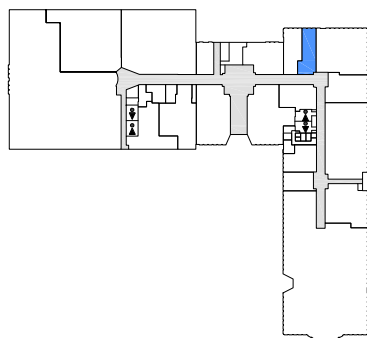

— DEMISING WALL

 

APPROXIMATE NORTH
© 2019 Space Database Inc. All Rights Reserved



PROJECT NAME
**MIRA
HEALTH CENTRE**
11910-111th AVENUE
EDMONTON, ALBERTA

DRAWING NAME
SUITE 110
893 SF
AS PER ANSI/BOMA Z65.1 1996

SCALE
AS NOTED

| | | |
|----------|----|------|
| DATE | | |
| FEBRUARY | 08 | 2019 |

DRAWING NO.
M110