

 
 


FLOOR PLAN

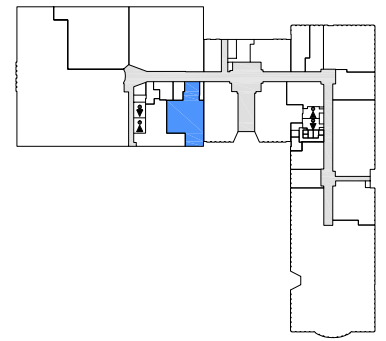

APPROXIMATE NORTH
© 2024 Space Database Inc. All Rights Reserved

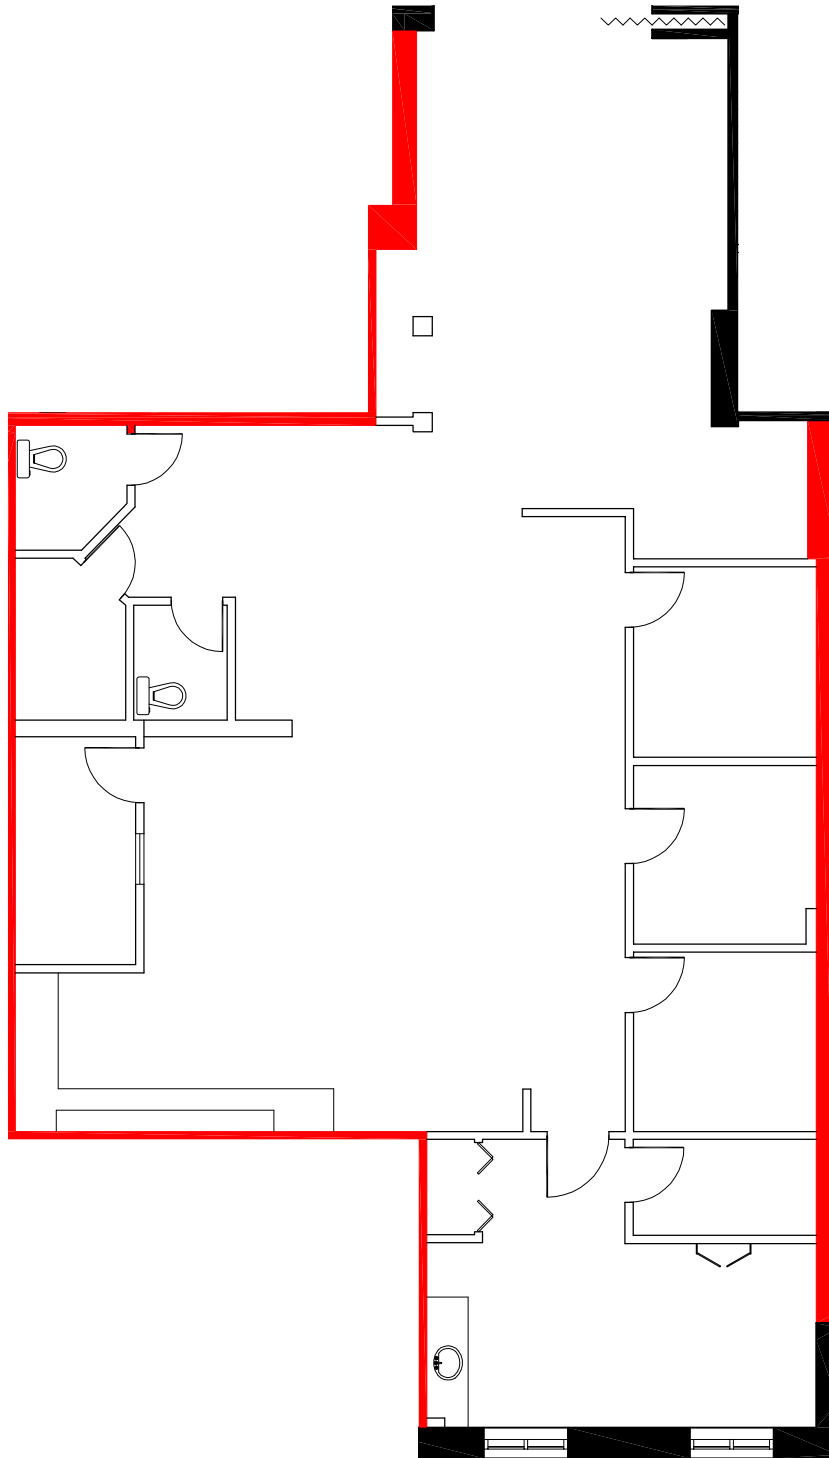

PROJECT NAME
**MIRA
HEALTH CENTRE**
11910-111th AVENUE
EDMONTON, ALBERTA

DRAWING NAME
SUITE 102
2,272 SF
AS PER ANSI/BOMA Z65.1 1996

SCALE
AS NOTED

DATE		
NOVEMBER	22	2024

DRAWING NO.
M102