



FLOOR PLAN

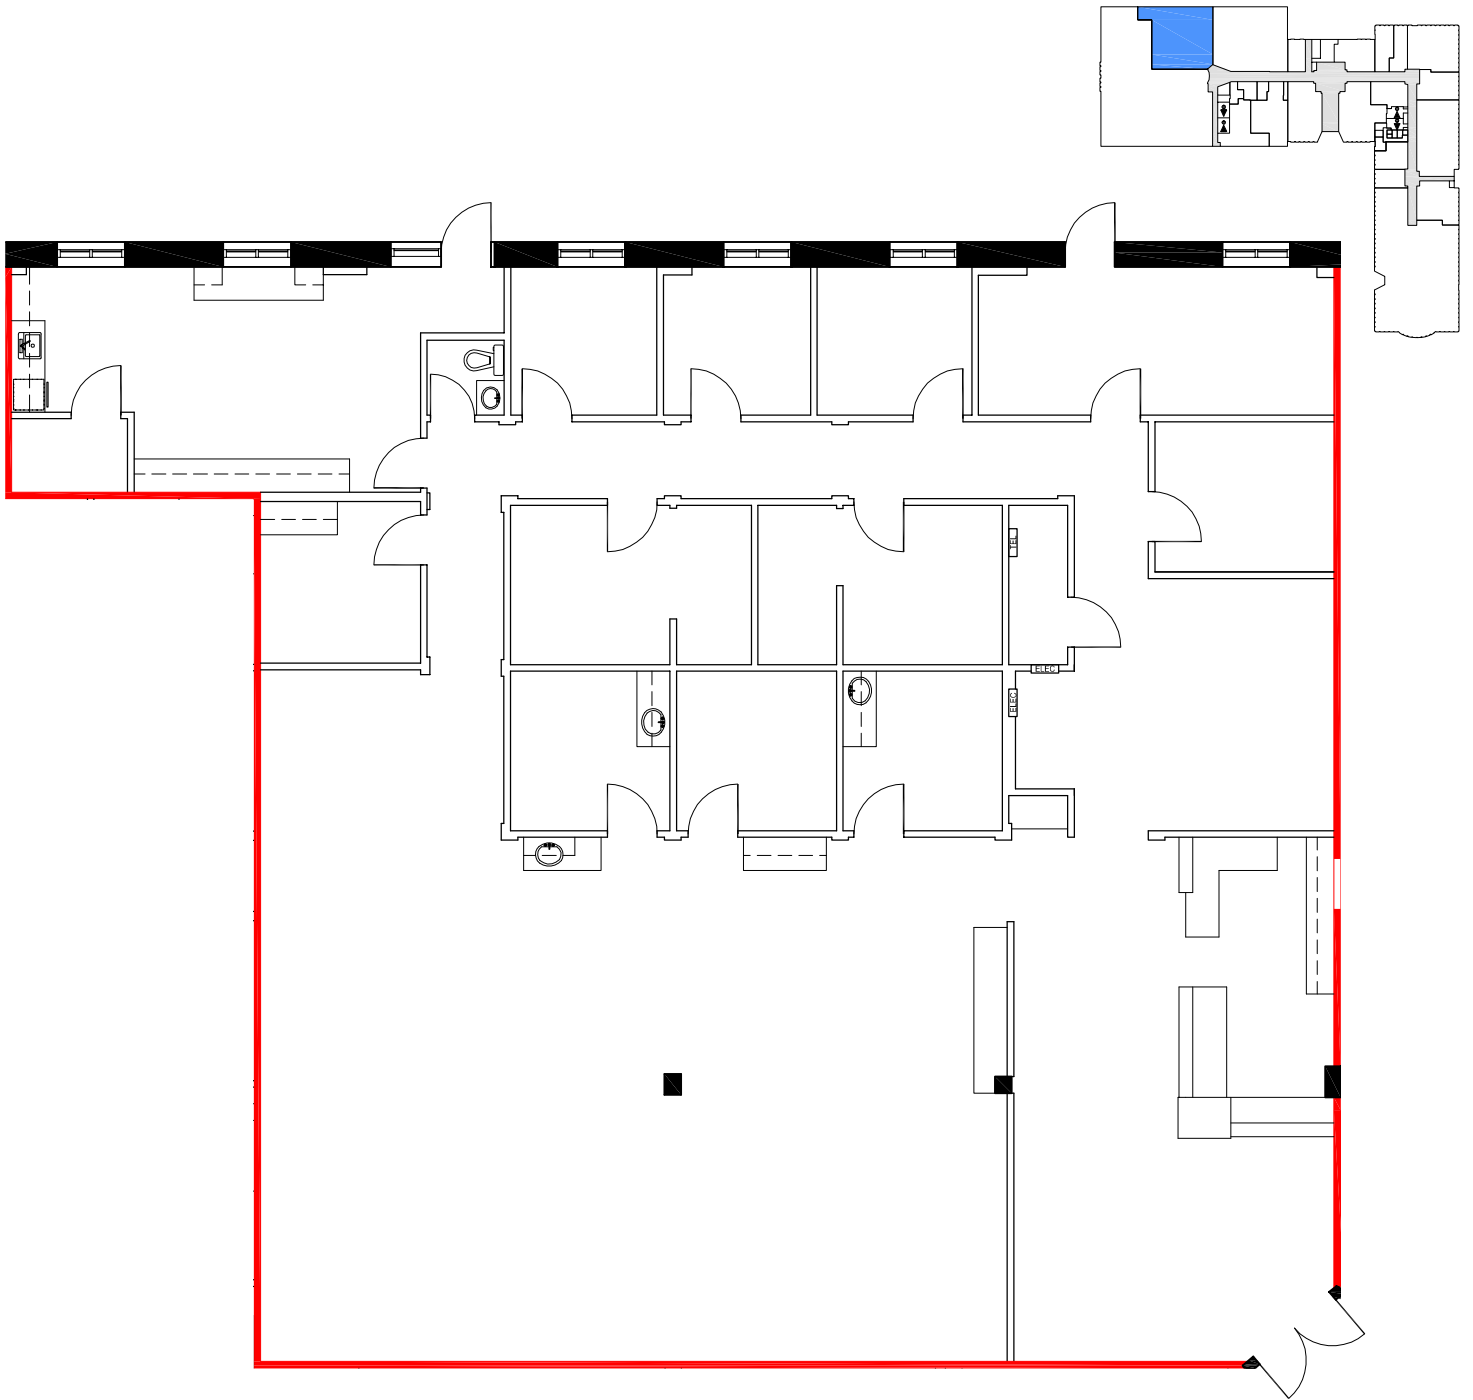

— DEMISING WALL

0 5 25 FT.

 

APPROXIMATE NORTH
© 2024 Space Database Inc. All Rights Reserved



PROJECT NAME
**MIRA
HEALTH CENTRE**
11910-111th AVENUE
EDMONTON, ALBERTA

DRAWING NAME
SUITE 107
5,139 SF
AS PER ANSI/BOMA Z65.1 1996

SCALE
AS NOTED

DATE
NOVEMBER 22 2024

DRAWING NO.
M107