



FLOOR PLAN

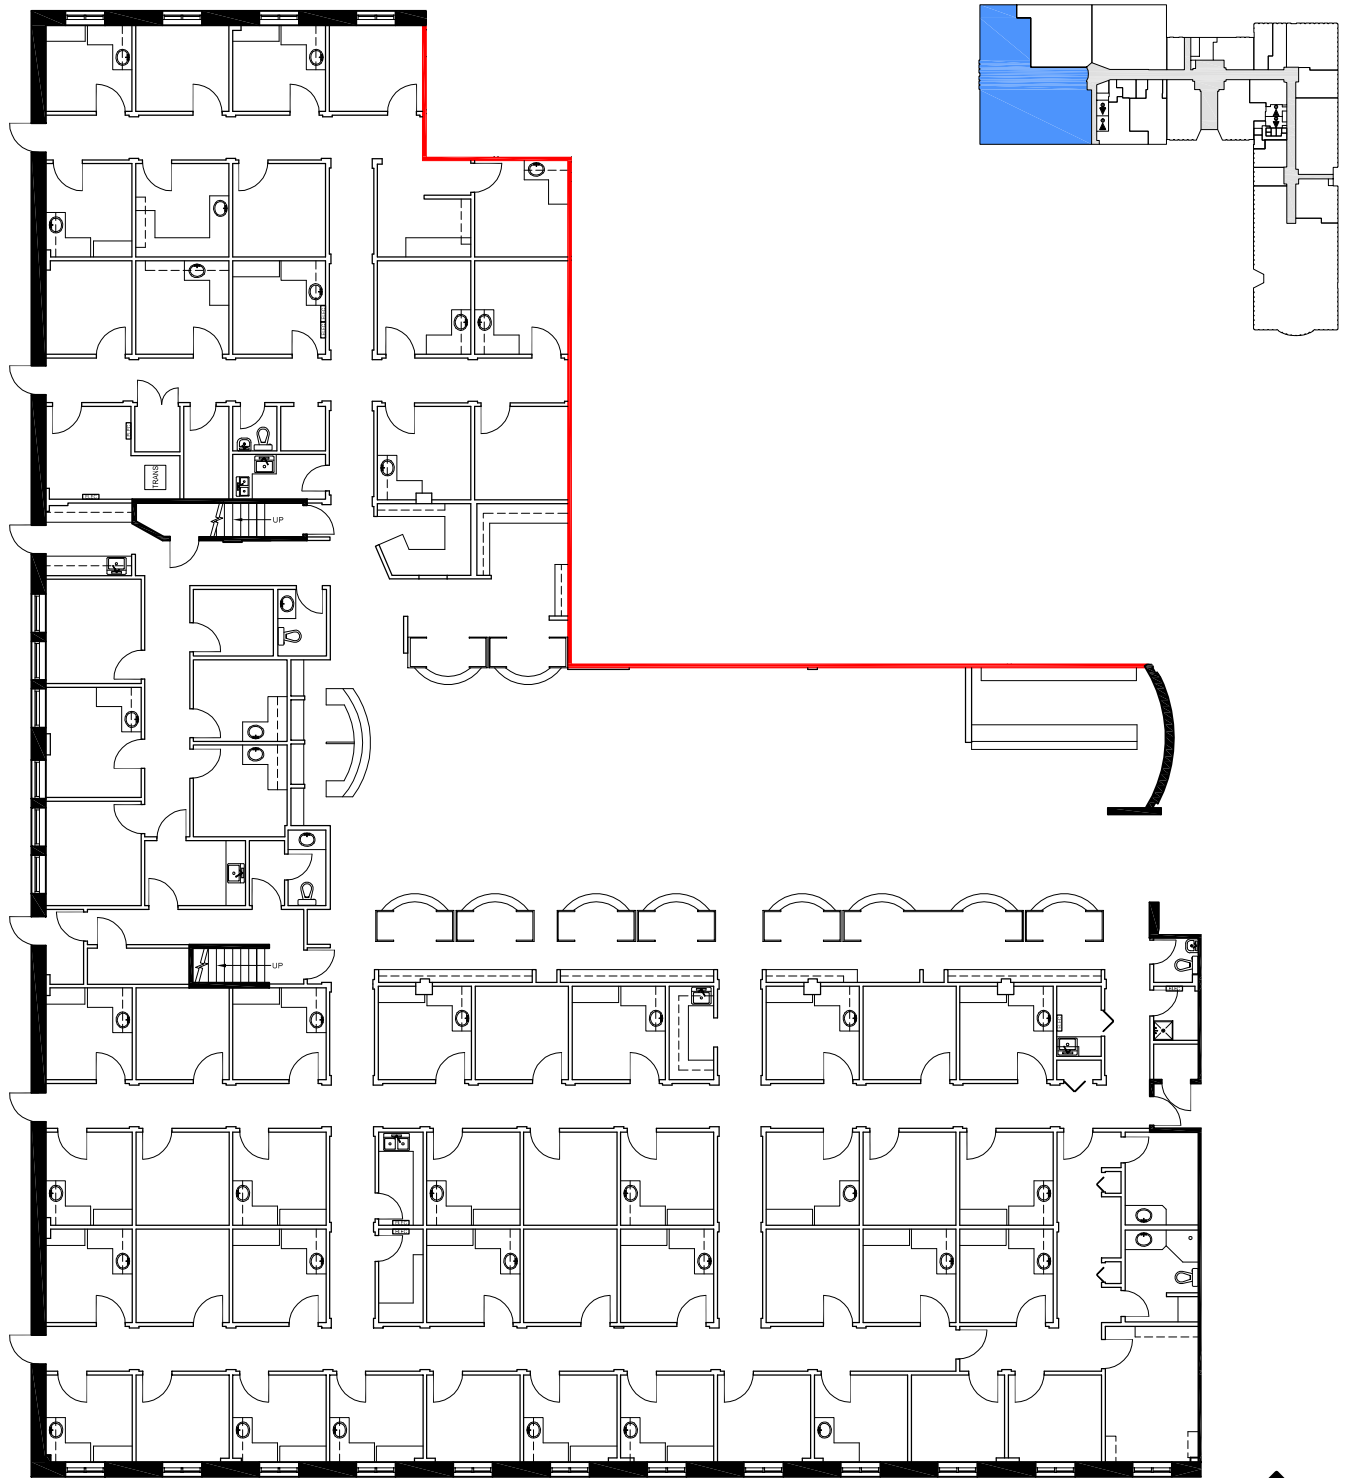

 DEMISING WALL

0 10 50 FT.

 

APPROXIMATE NORTH
© 2024 Space Database Inc. All Rights Reserved



PROJECT NAME
**MIRA
HEALTH CENTRE**
11910-111th AVENUE
EDMONTON, ALBERTA

DRAWING NAME
SUITE 109-110
14,936 SF
AS PER ANSI/BOMA Z65.1 1996

SCALE
AS NOTED

DATE
NOVEMBER 22 2024

DRAWING NO.
M109-110