

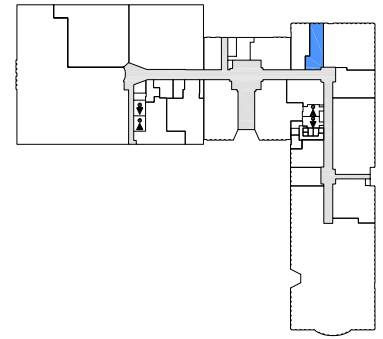


FLOOR PLAN

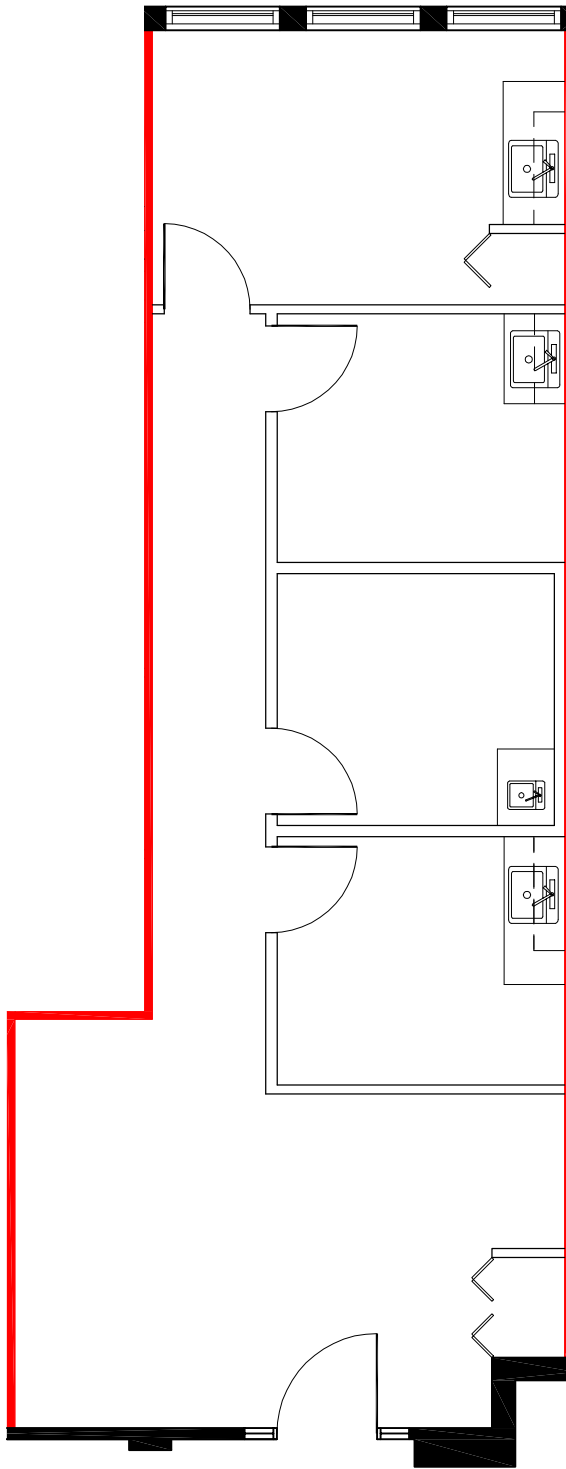

— DEMISING WALL

 

APPROXIMATE NORTH
© 2024 Space Database Inc. All Rights Reserved



PROJECT NAME
**MIRA
HEALTH CENTRE**
11910-111th AVENUE
EDMONTON, ALBERTA

DRAWING NAME
SUITE 115
905 SF
AS PER ANSI/BOMA Z65.1 1996

SCALE
AS NOTED

DATE			
NOVEMBER	22	2024	

DRAWING NO.
M115