

 


# FLOOR PLAN

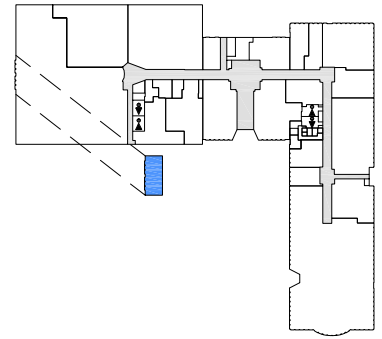

APPROXIMATE NORTH  
© 2024 Space Database Inc. All Rights Reserved

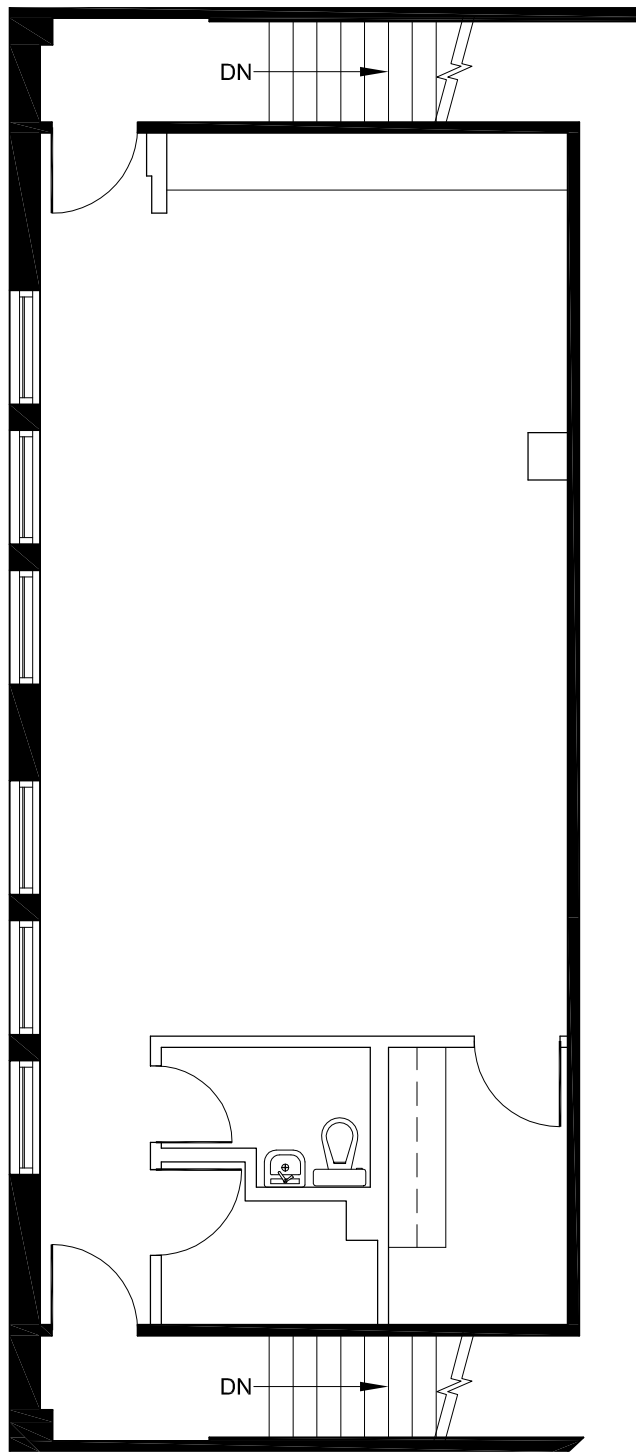

PROJECT NAME  
**MIRA  
HEALTH CENTRE**  
11910-111th AVENUE  
EDMONTON, ALBERTA

DRAWING NAME  
SUITE MEZZ 1  
896 SF  
AS PER ANSI/BOMA Z65.1 1996

SCALE  
AS NOTED

DATE			
NOVEMBER	22	2024	

DRAWING NO.  
M-MEZZ 1