



FLOOR PLAN

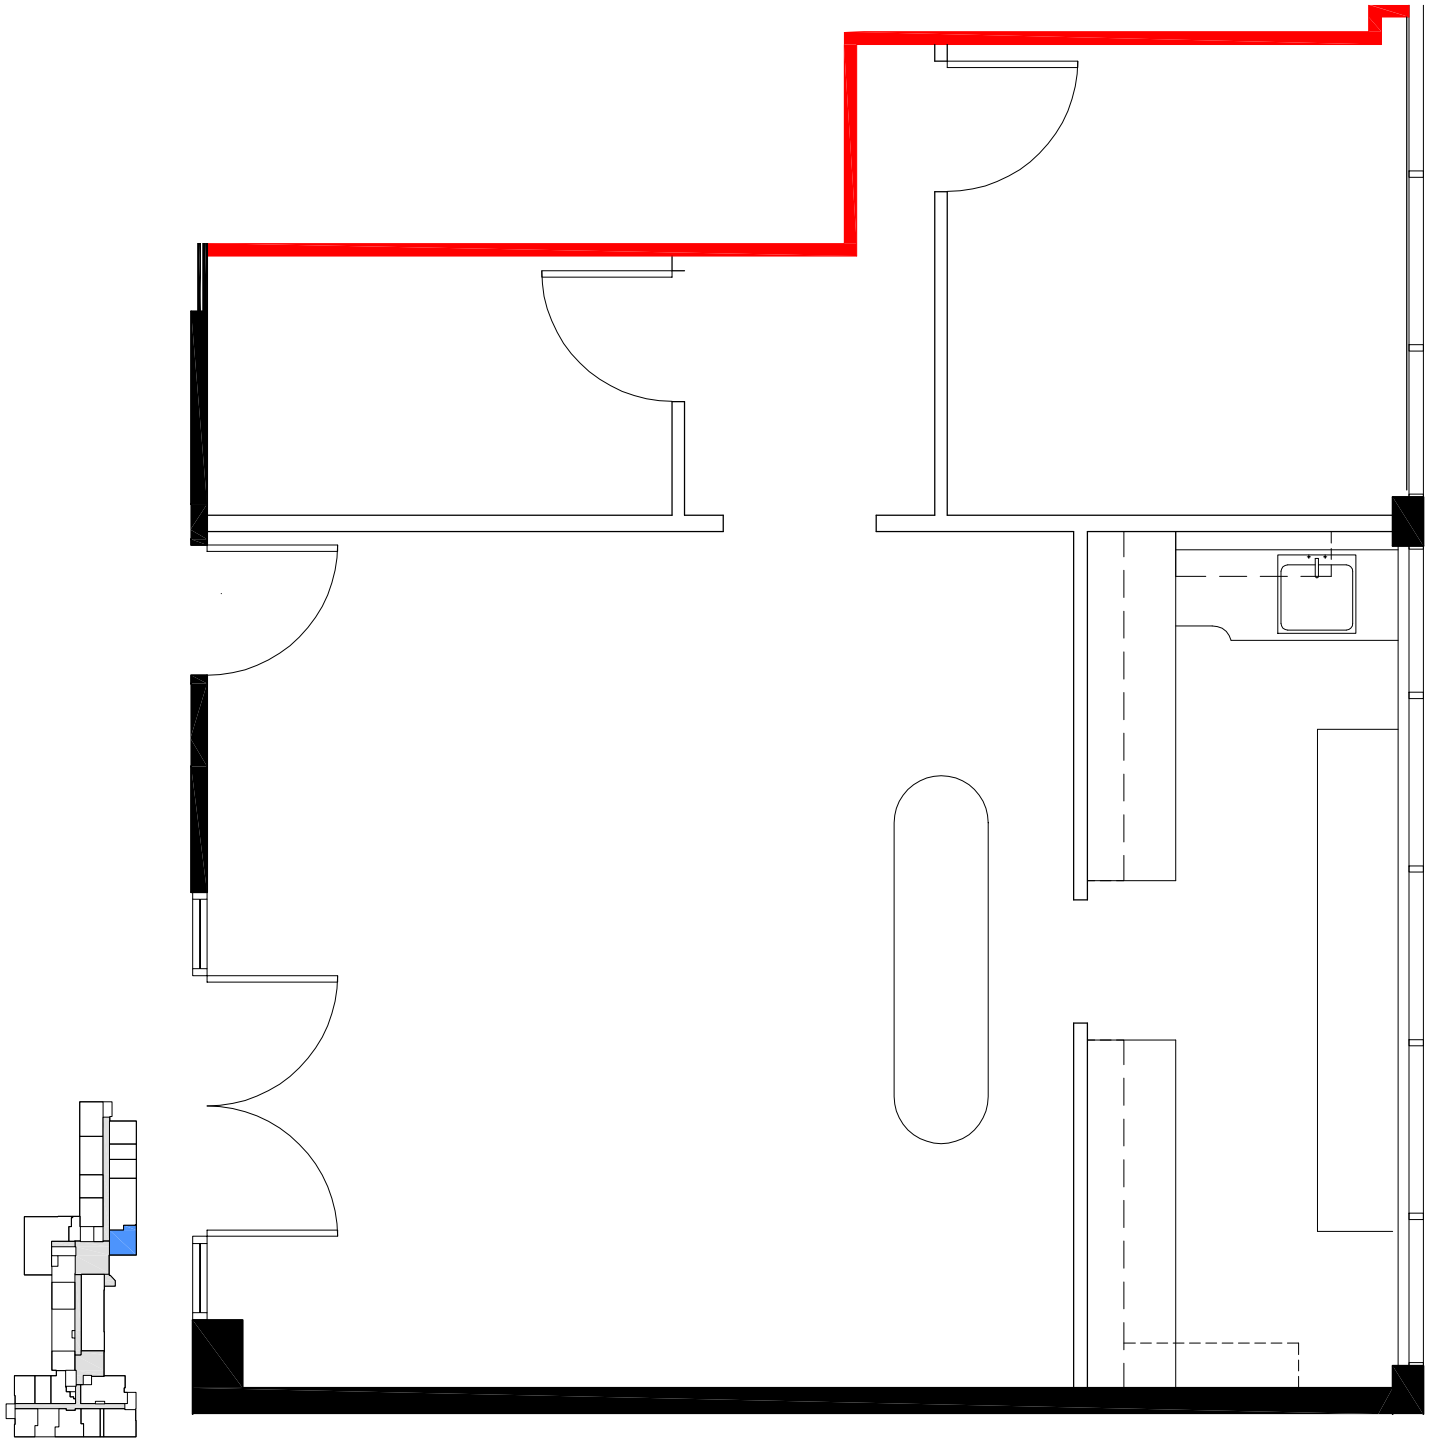

DEMISING WALL

 

APPROXIMATE NORTH
© 2024 Space Database Inc. All Rights Reserved



PROJECT NAME
**NORTH YORK
MEDICAL ARTS**
1333 SHEPPARD AVE E
TORONTO, ONTARIO

DRAWING NAME
SUITE 200
949 SF
AS PER ANSI/BOMA Z65.1 1996

SCALE
AS NOTED

DATE
FEBRUARY 14 2024

DRAWING NO.
M200