

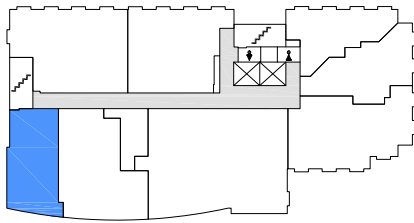
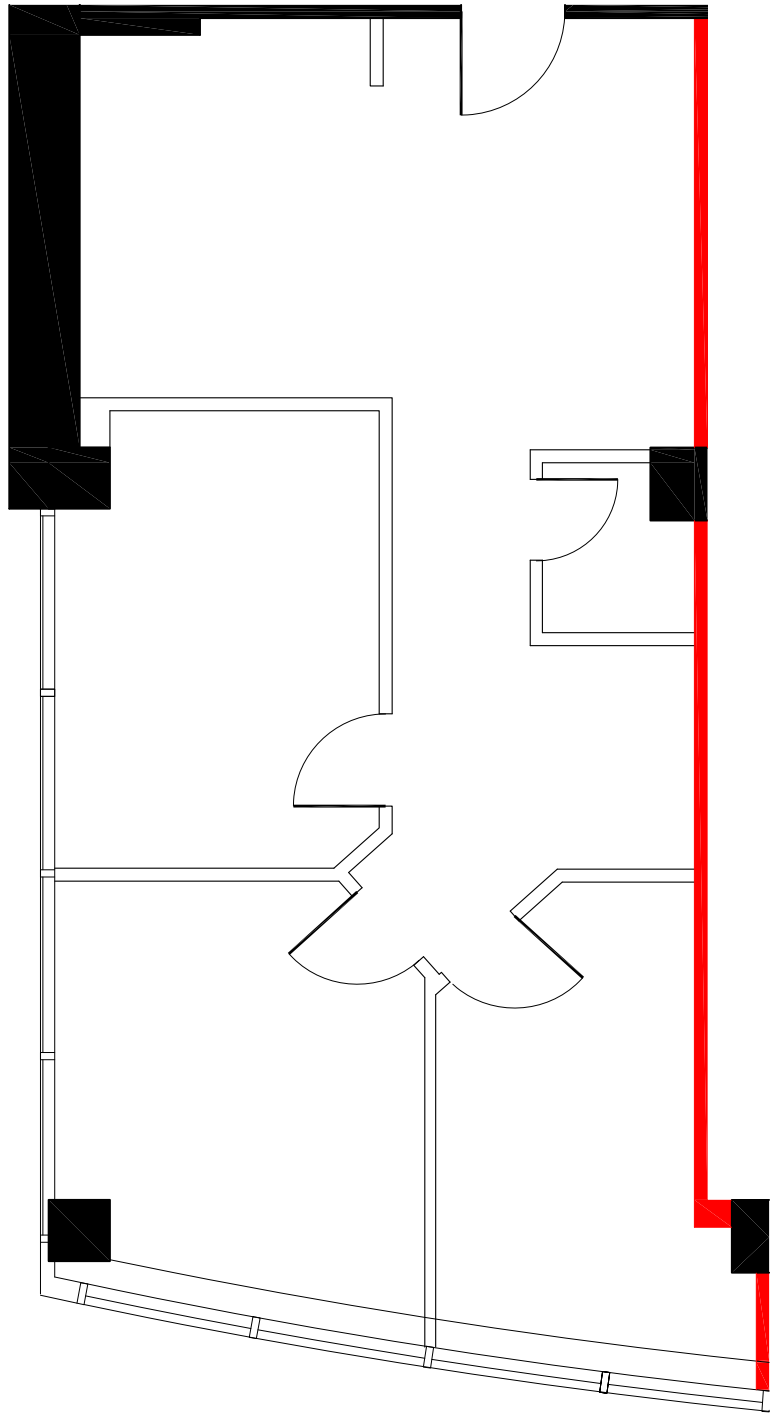


FLOOR PLAN

 

 DEMISING WALL

 

APPROXIMATE NORTH
© 2023 Space Database Inc. All Rights Reserved



PROJECT NAME
**140 OXFORD STREET EAST
LONDON, ONTARIO**

DRAWING NAME
SUITE 208
853 S.F.
AS PER ANSI/BOMA Z65.1 1996

SCALE
AS NOTED

DATE
JUNE 22 2023

DRAWING NO.
M208