

FLOOR PLAN



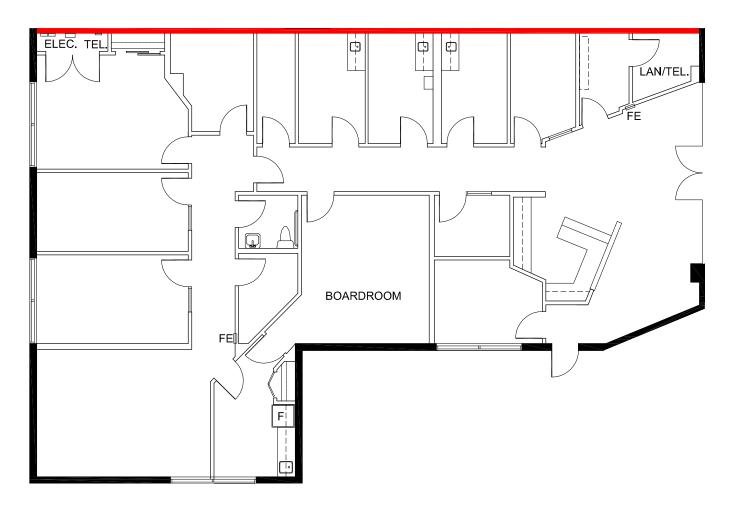

DEMISING WALL 30 FT.

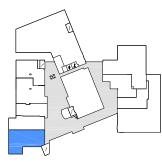

APPROXIMATE NORTH © 2023 Space Database Inc. All Rights Reserved



PROJECT NAME

QUEEN STREET PLACE

505 QUEEN ST SPRUCE GROVE, AB

DRAWING NAME SUITE 101 3,625 S.F.

AS PER ANSI/BOMA Z65.1 1996

SCALE AS NOTED DATE

OCTOBER 2023 11

DRAWING NO. M101